



LEGEND

EXISTING WALLS	NEW WALLS	LOW DEMO WALLS
NEW RELOCATED DOOR	N/A	

ISSUE DATES



1	10-20-2022	ISSUE FOR REVIEW

909-ENERGY PLAZA II
8610 NORTH NEW NEW BRAUNFELS
SAN ANTONIO, TX 78217
SUITE S-108

PROJECT:	909-ENERGY PLAZA II
PLAT/SHEET:	3/32"=1'-0" / 8.5 X 11
CHECKED BY:	WM
FILE NAME:	909-ENERGY PLAZA II
DRAWN BY:	WM

SHEET TITLE
EXISTING PLAN

SHEET NUMBER
EX-1

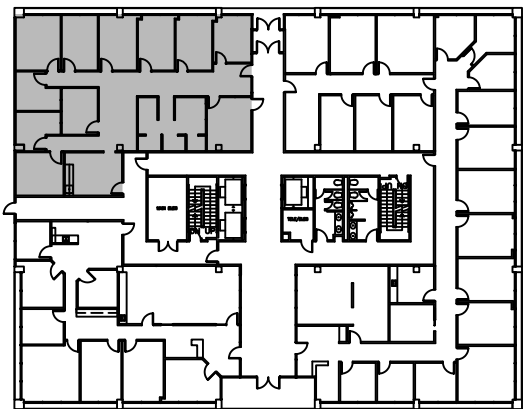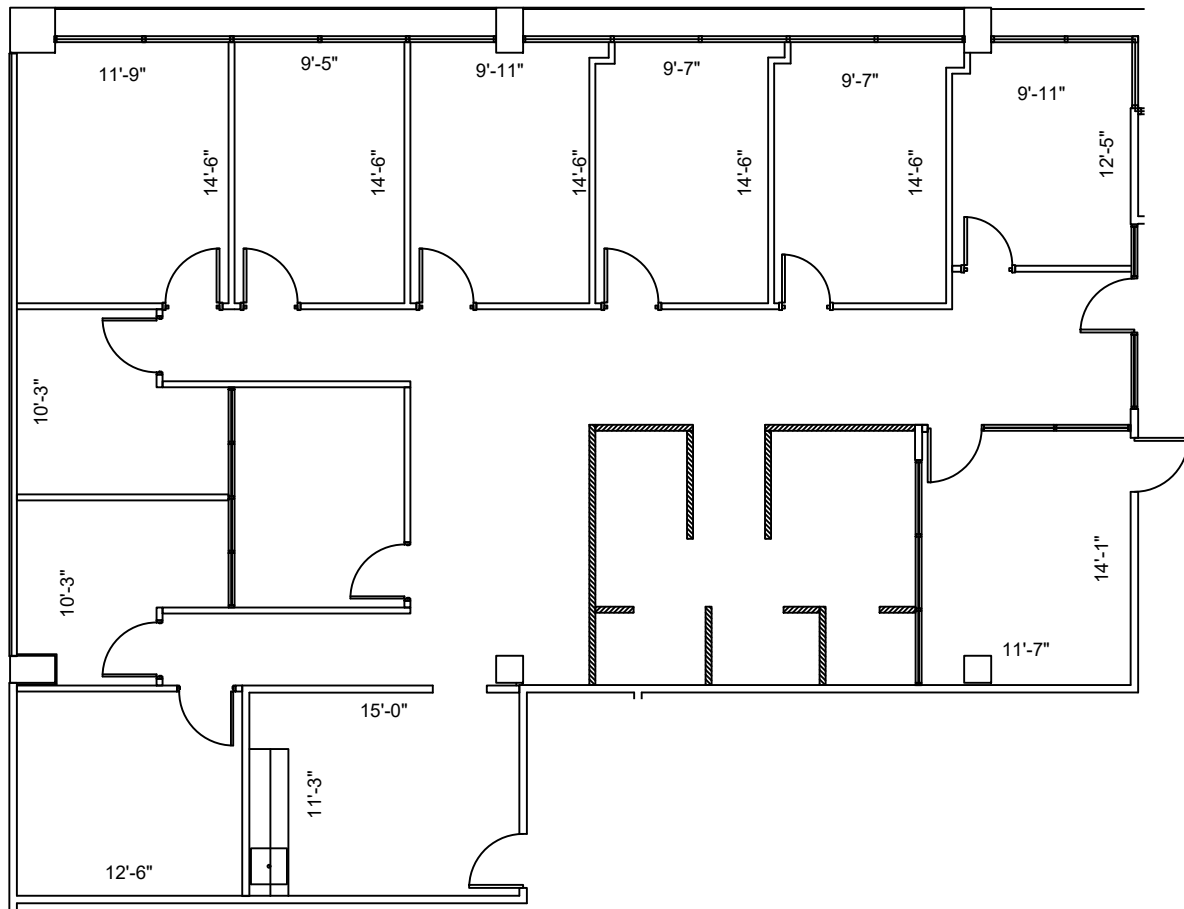

1st FLOOR
KEY PLAN

SUITE S-108
2,991 NRA

1 FLOOR PLAN
SCALE: 3/32"=1'-0"

FLOOR PLANS MAY NOT BE TO SCALE AND MAY NOT REFLECT EXISTING CONDITIONS AND SHALL NOT BE RELIED UPON AS SUCH THESE DRAWINGS ARE DESIGN INTENT AND ARE AN EXHIBIT TO THE LEASE