



LEGEND

EXISTING WALLS	NEW WALLS	NEW RELOCATED DOOR	DEMOLITION
(Symbol)	(Symbol)	(Symbol)	(Symbol)

ISSUE DATES



1	01-27-2022	ISSUE FOR PERMIT

ENERGY PLAZA
 8620 NORTH NEW BRAUNFELS
 SAN ANTONIO, TX 78217
 SUITE 614

PROJECT:	800-ENERGY PLAZA
PLATYSCALE:	1/8" = 1'-0"
CHECKED BY:	WM
FILE NAME:	800-ENERGY PLAZA

SHEET TITLE
 EXISTING PLAN

SHEET NUMBER
 EX-1

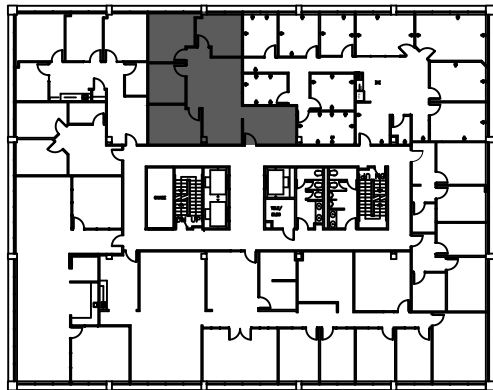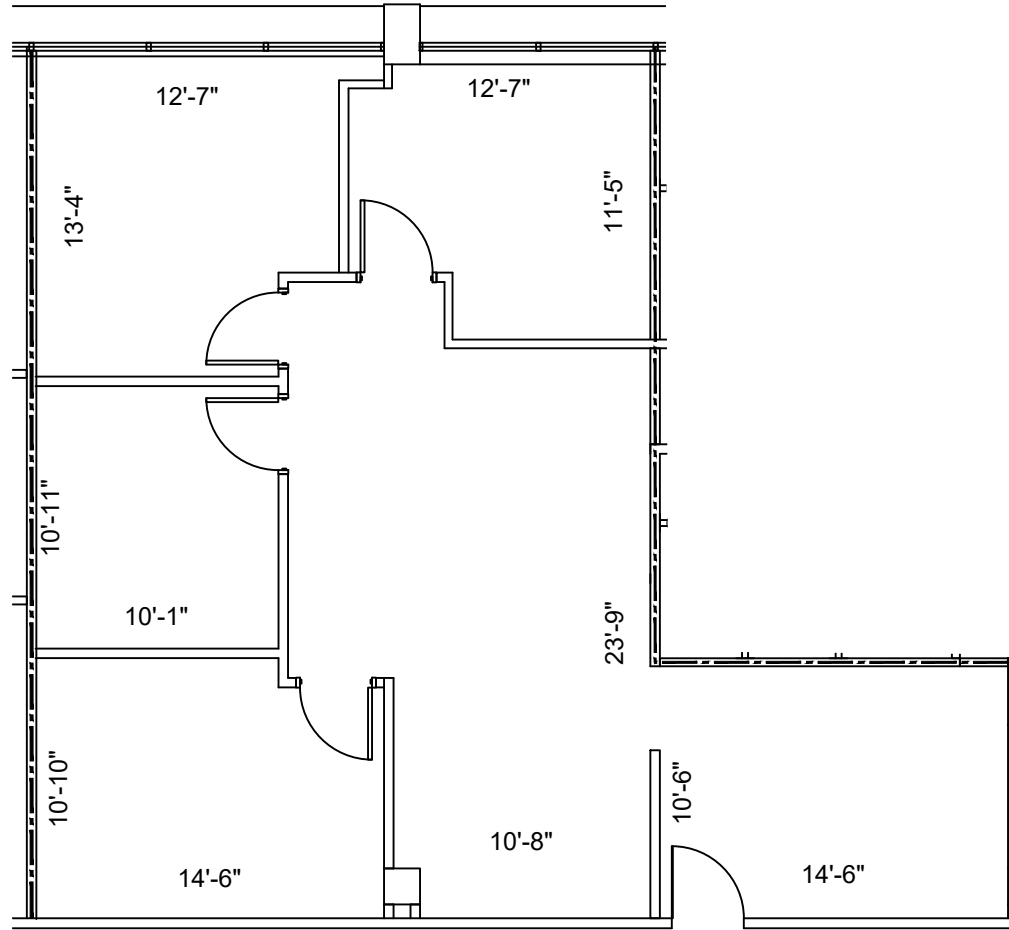

6th FLOOR
 KEY PLAN

SUITE S-614
 1,301 NRA

1 FLOOR PLAN
 SCALE: 1/8"=1'-0"

FLOOR PLANS MAY NOT BE TO SCALE AND MAY NOT REFLECT EXISTING CONDITIONS AND SHALL NOT BE RELIED UPON AS SUCH THESE DRAWINGS ARE DESIGN INTENT AND ARE AN EXHIBIT TO THE LEASE