

LEGEND

EXISTING WALLS	NEW WALLS	NEW RELOCATED DOOR	EXISTING DOOR	NEW DOOR	DEMOLITION

ISSUE DATES



04-04-2023	ISSUE
	REVISION

ENERGY PLAZA
 8620 NORTH NEW BRAUNFELS
 SAN ANTONIO, TX 78217
 SUITE 614

PROJECT:	800-ENERGY PLAZA
PLATT SCALE:	1/8" = 1'-0"
CHECKED BY:	WM
FILE NAME:	800-ENERGY PLAZA
DRAWN BY:	WM

SHEET TITLE
EXISTING PLAN

SHEET NUMBER
EX-1

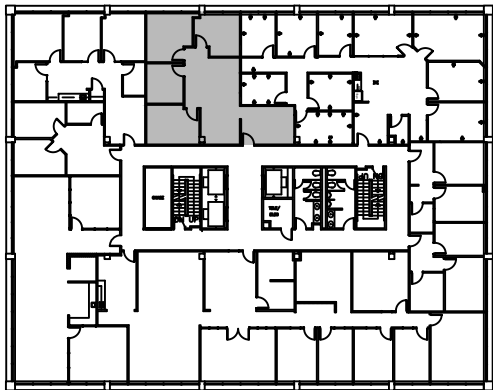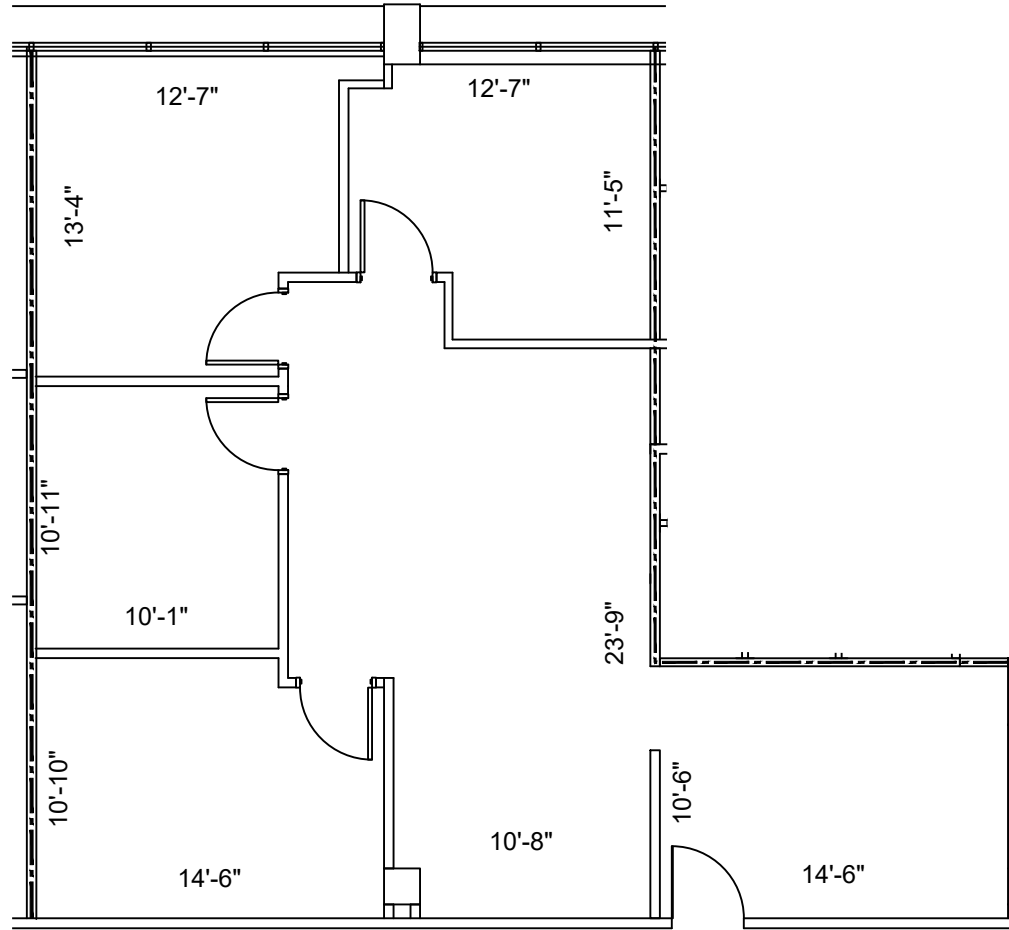

6th FLOOR
 KEY PLAN

SUITE S-614
1,301 NRA

1 FLOOR PLAN
 SCALE: 1/8"=1'-0"

FLOOR PLANS MAY NOT BE TO SCALE AND MAY NOT REFLECT EXISTING CONDITIONS AND SHALL NOT BE RELIED UPON AS SUCH THESE DRAWINGS ARE DESIGN INTENT AND ARE AN EXHIBIT TO THE LEASE