



LEGEND

EXISTING WALLS	NEW WALLS	NEW RELOCATED DOOR	LOW DEMO

ISSUE DATES


DATE	DESCRIPTION
03-21-2022	ISSUE FOR REVIEW

909-ENERGY PLAZA II  
 8610 NORTH NEW NEW BRAUNFELS  
 SAN ANTONIO, TX 78217  
 SUITE S-100

PROJECT: 909-ENERGY PLAZA II  
 PLATT SCALE: 1/16"=1'-0"  
 SHEET SIZE: 8.5 X 11  
 CHECKED BY: WM  
 DRAWN BY: WM  
 FILE NAME: 909-ENERGY PLAZA II

SHEET TITLE  
 EXISTING FLOOR PLAN

SHEET NUMBER  
 EX-1

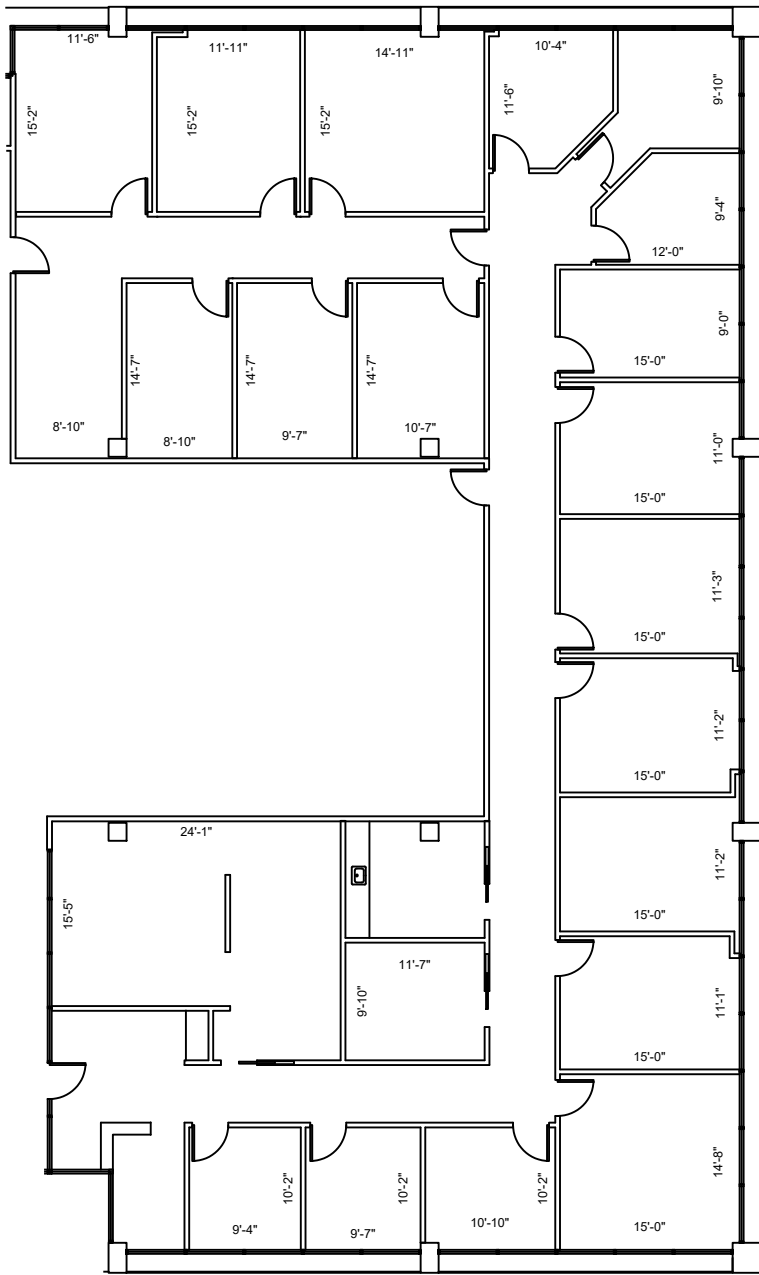

1st FLOOR  
 KEY PLAN

**SUITE S-100**  
**5,680 NRA**

**1 FLOOR PLAN**  
 SCALE: 1/16"=1'-0"

FLOOR PLANS MAY NOT BE TO SCALE AND MAY NOT REFLECT EXISTING CONDITIONS AND SHALL NOT BE RELIED UPON AS SUCH THESE DRAWINGS ARE DESIGN INTENT AND ARE AN EXHIBIT TO THE LEASE