



LEGEND

EXISTING WALLS	NEW WALLS	NEW/RELOCATED DOOR	LOW DEMO

ISSUE DATES


1	12-07-2022	ISSUE
		REVIEW

909-ENERGY PLAZA II
 8610 NORTH NEW BRAUNFELS
 SAN ANTONIO, TX 78217
 SUITE S-100


PROJECT	909-ENERGY PLAZA II
PLATT SCALE	1/16"=1'-0"
CHECKED BY	WM
FILE NAME	909-ENERGY PLAZA II

SHEET TITLE
 EXISTING
 PLAN

SHEET NUMBER
 EX-1

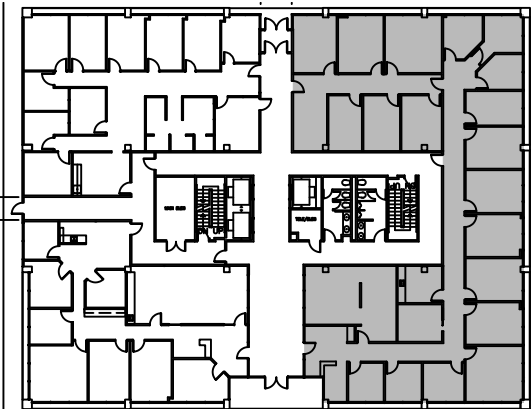

1st FLOOR
 KEY PLAN

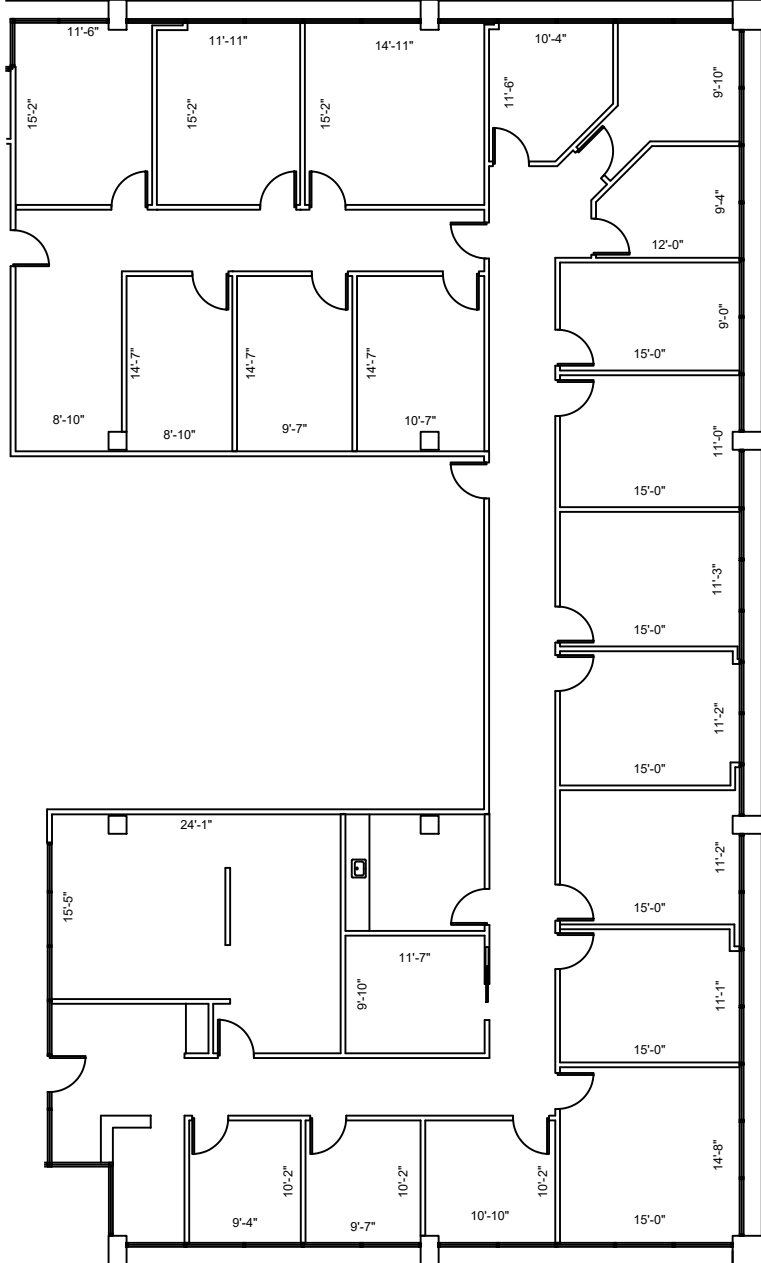

SUITE S-100
 5,680 NRA

1 FLOOR PLAN
 SCALE: 1/16"=1'-0"

FLOOR PLANS MAY NOT BE TO SCALE AND MAY NOT REFLECT EXISTING CONDITIONS AND SHALL NOT BE RELIED UPON AS SUCH THESE DRAWINGS ARE DESIGN INTENT AND ARE AN EXHIBIT TO THE LEASE