



LEGEND

EXISTING WALLS	NEW WALLS	LOW DEMO WALLS
NEW RELOCATED DOOR	N/A	

ISSUE DATES



1	12-07-2022	ISSUE
		REVIEW

909-ENERGY PLAZA II
 8610 NORTH NEW NEW BRAUNFELS
 SAN ANTONIO, TX 78217
 SUITE S-108

PROJECT: 909-ENERGY PLAZA II
 PLOT SCALE: 3/32"=1'-0"
 CHECKED BY: WM
 FILE NAME: 909-ENERGY PLAZA II

SHEET TITLE:
 EXISTING
 PLAN

SHEET NUMBER:
 EX-1

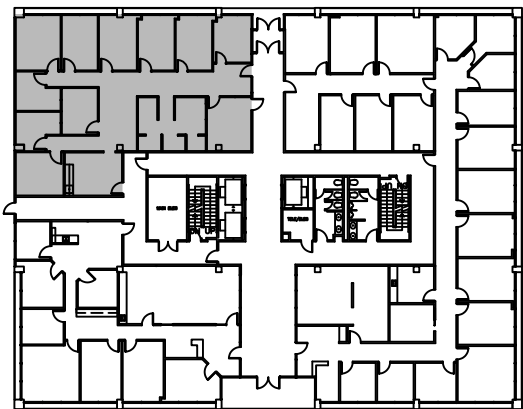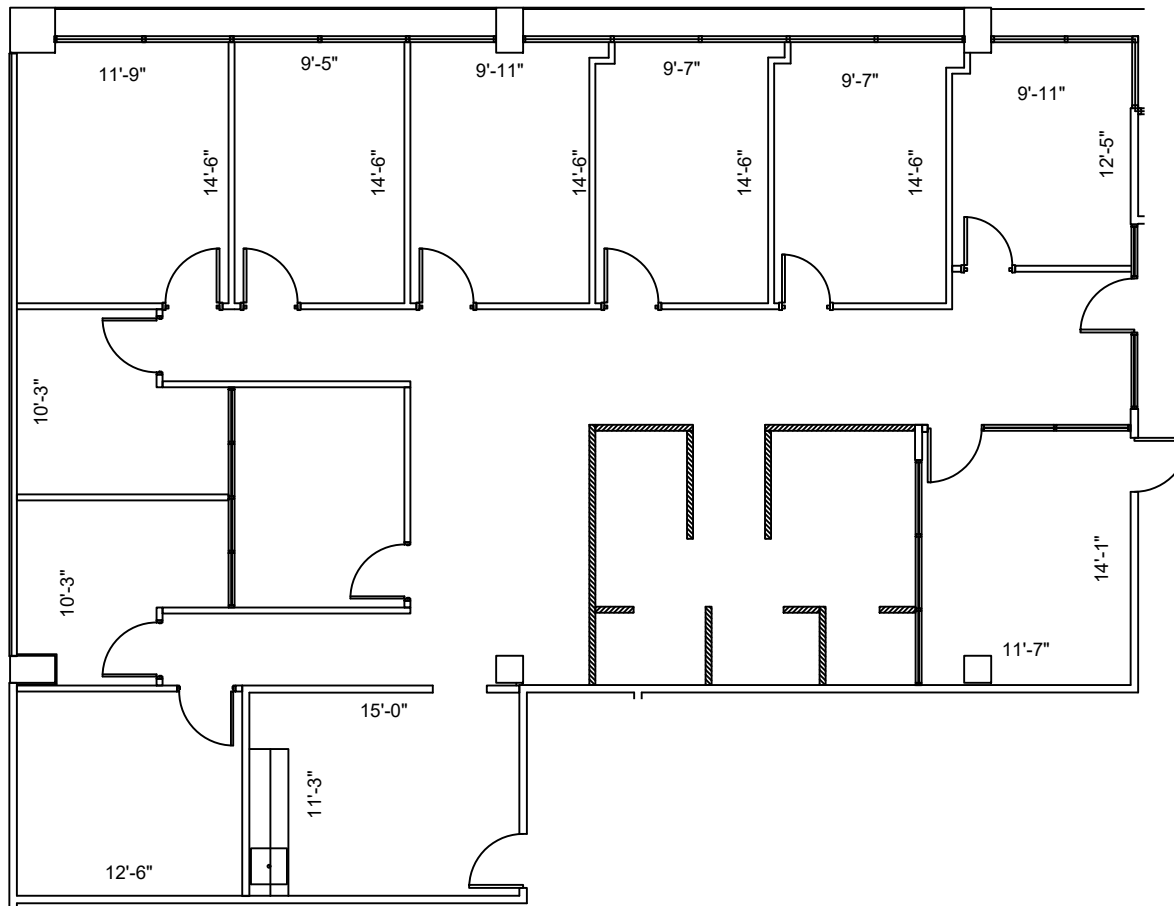

1st FLOOR
 KEY PLAN

SUITE S-108
 2,998 NRA

1 FLOOR PLAN
 SCALE: 3/32"=1'-0"

FLOOR PLANS MAY NOT BE TO SCALE AND MAY NOT REFLECT EXISTING CONDITIONS AND SHALL NOT BE RELIED UPON AS SUCH THESE DRAWINGS ARE DESIGN INTENT AND ARE AN EXHIBIT TO THE LEASE