



LEGEND			
EXISTING	NEW	LOW	DEMO
WALLS			
NEW/RELOCATED DOOR			



ISSUE DATES	
1	02-07-2022 SCHEMATIC REVIEW
2	02-28-2022 SCHEMATIC REVIEW
3	03-03-2022 SCHEMATIC REVIEW

909-ENERGY PLAZA II
 8610 NORTH NEW BRAUNFELS
 SAN ANTONIO, TX 78217
 SUITE S-210

PROJECT	909-ENERGY PLAZA II
PLAT/SCH.	3/32"=1'-0"
CHECKED BY	WM
FILE NAME	909-ENERGY PLAZA II
DRAWN BY	WM

SHEET TITLE
 SCHEMATIC DESIGN

SHEET NUMBER
 SD-1

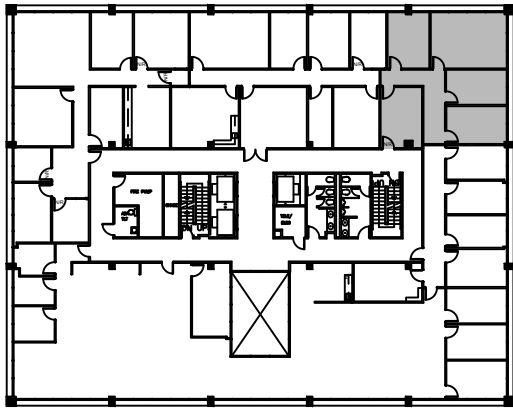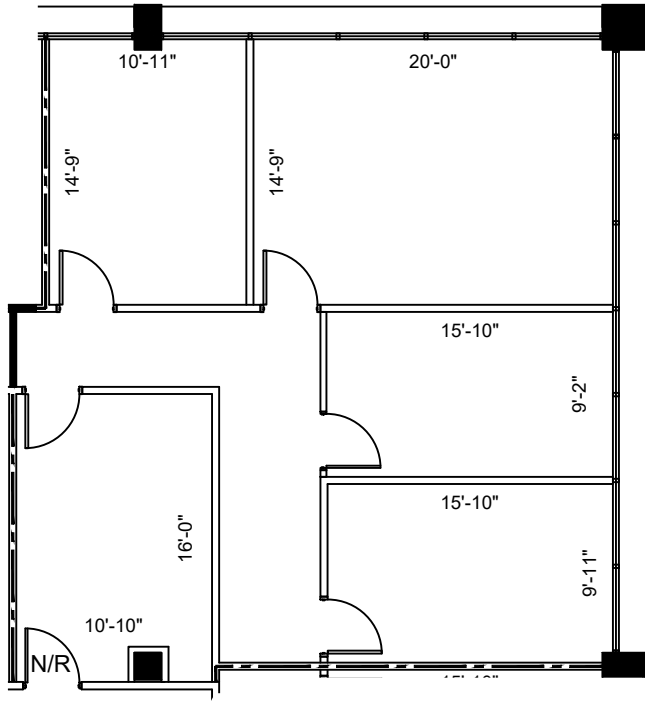

2nd FLOOR
 KEY PLAN

1 SUITE 210
 1,402 NRA
 FLOOR PLAN
 SCALE: 3/32"=1'-0"

FLOOR PLANS MAY NOT BE TO SCALE AND MAY NOT REFLECT EXISTING CONDITIONS AND SHALL NOT BE RELIED UPON AS SUCH THESE DRAWINGS ARE DESIGN INTENT AND ARE AN EXHIBIT TO THE LEASE