



LEGEND			
EXISTING	NEW	LOW	DEMO
WALLS			
NEW/RELOCATED DOOR			

ISSUE DATES


NO.	DATE	DESCRIPTION
1	02-10-2021	ISSUE FOR REVIEW

ENERGY PLAZA SOUTH
 8620 NORTH NEW BRAUNFELS
 SAN ANTONIO, TX 78217
 SUITE S703

PROJECT:	ENERGY PLAZA SOUTH
PLLOT SCALE:	1/8"=1'-0"
CHECKED BY:	WM
FILE NAME:	ENERGY PLAZA SOUTH
DRAWN BY:	WM

SHEET TITLE
EXISTING FLOOR PLAN

SHEET NUMBER
EX-1

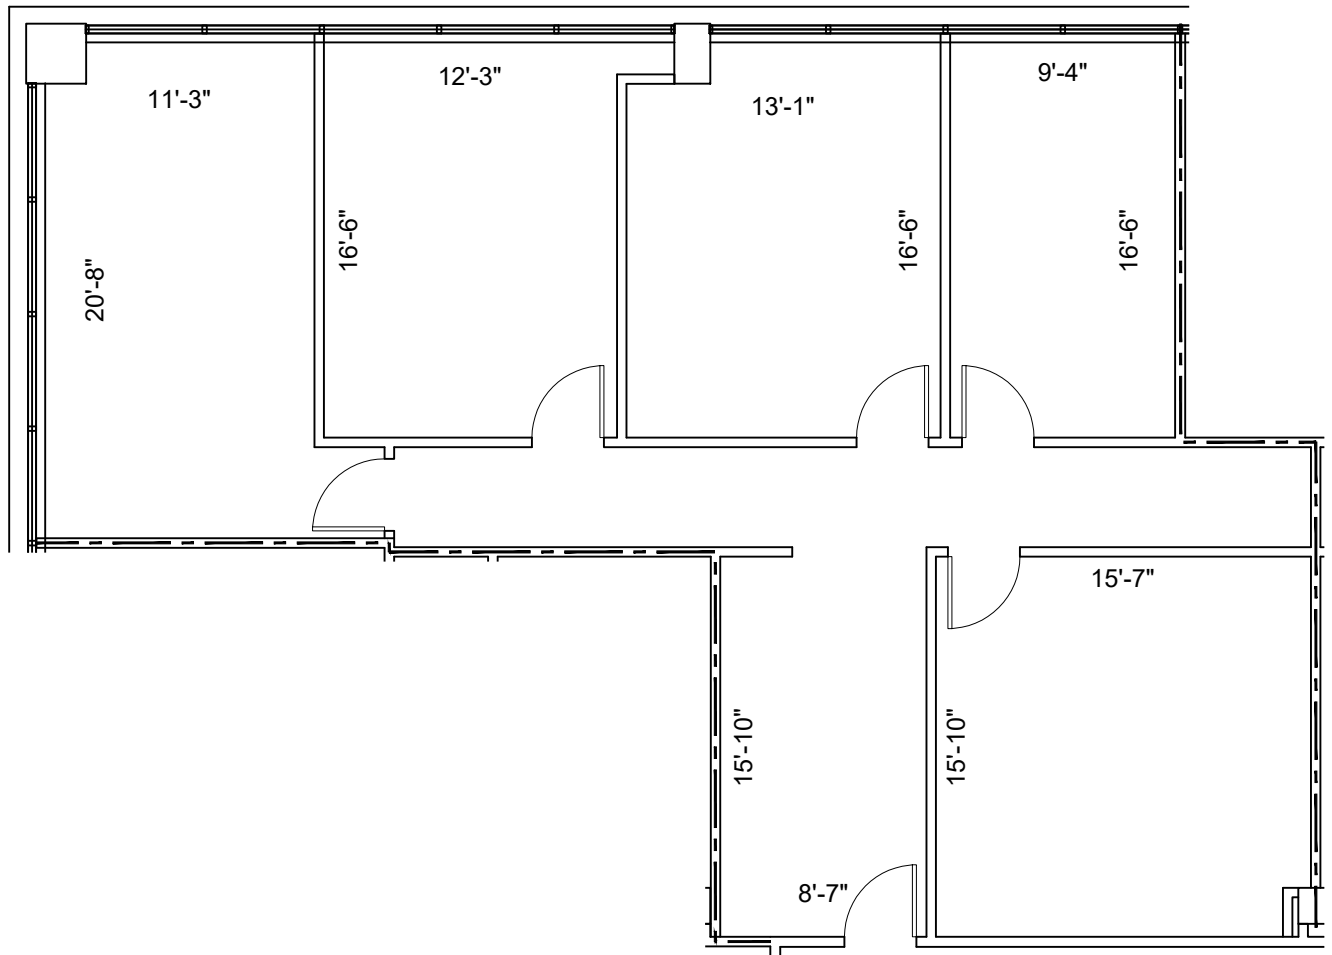

7th FLOOR
 KEY PLAN

SUITE S703
1,722 NRA

1 FLOOR PLAN
 SCALE: 1/8"=1'-0"

FLOOR PLANS MAY NOT BE TO SCALE AND MAY NOT REFLECT EXISTING CONDITIONS AND SHALL NOT BE RELIED UPON AS SUCH THESE DRAWINGS ARE DESIGN INTENT AND ARE AN EXHIBIT TO THE LEASE