
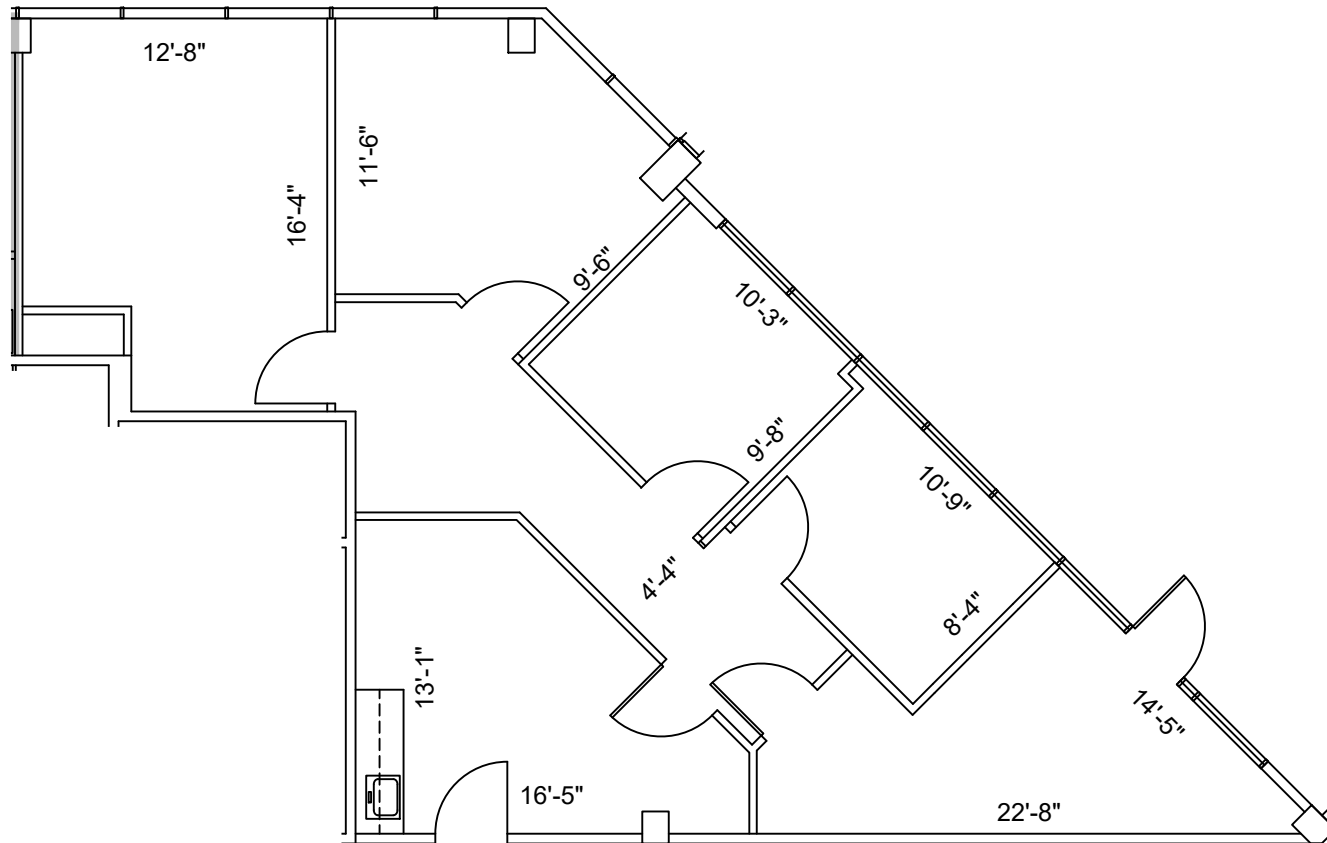


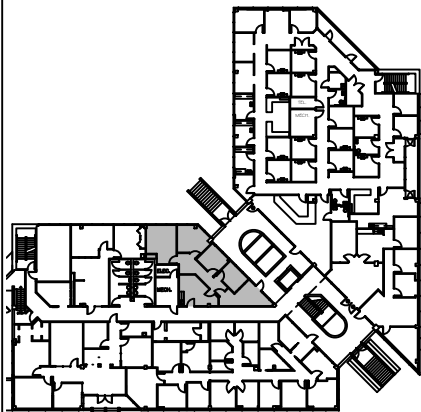

1st FLOOR
KEY PLAN

SUITE 102
1,292 NRA

1 FLOOR PLAN
SCALE: 1/8"=1'-0"

FLOOR PLANS MAY NOT BE TO SCALE AND MAY NOT REFLECT EXISTING CONDITIONS AND SHALL NOT BE RELIED UPON AS SUCH
THESE DRAWINGS ARE DESIGN INTENT AND ARE AN EXHIBIT TO THE LEASE

LEGEND			
EXISTING	NEW	LOW	DEMO
WALLS			
NEW/RELOCATED DOOR			

ISSUE DATES		DATE	REVIEW
05-24-2023			

TIMBERCREEK
5870 HIGHWAY 6 NORTH HOUSTON, TX 77084
SUITE 102

PROJECT	TIMBERCREEK
PLAT SCALE	1/8" = 1'-0"
CHECKED BY	WM
FILE NAME	TIMBERCREEK

SHEET TITLE
EXISTING PLAN

SHEET NUMBER
EX-1