



LEGEND

EXISTING WALLS	NEW WALLS	NEW RELOCATED DOOR	LOW	DEM

ISSUE DATES



1	06-08-2022	ISSUE
		REVIEW


TIMBERCREEK  
 5870 HIGHWAY 6 NORTH HOUSTON, TX 77084  
 SUITE 108

PROJECT	810-TIMBERCREEK
PLOTTED SCALE	SHEET SIZE
1/16"=1'-0"	8.5 X 11
CHECKED BY	DRAWN BY
WM	WM
FILE NAME	810-TIMBERCREEK

SHEET TITLE  
 EXISTING PLAN

SHEET NUMBER  
 EX-1

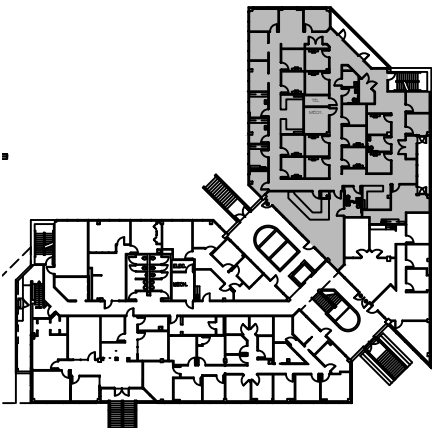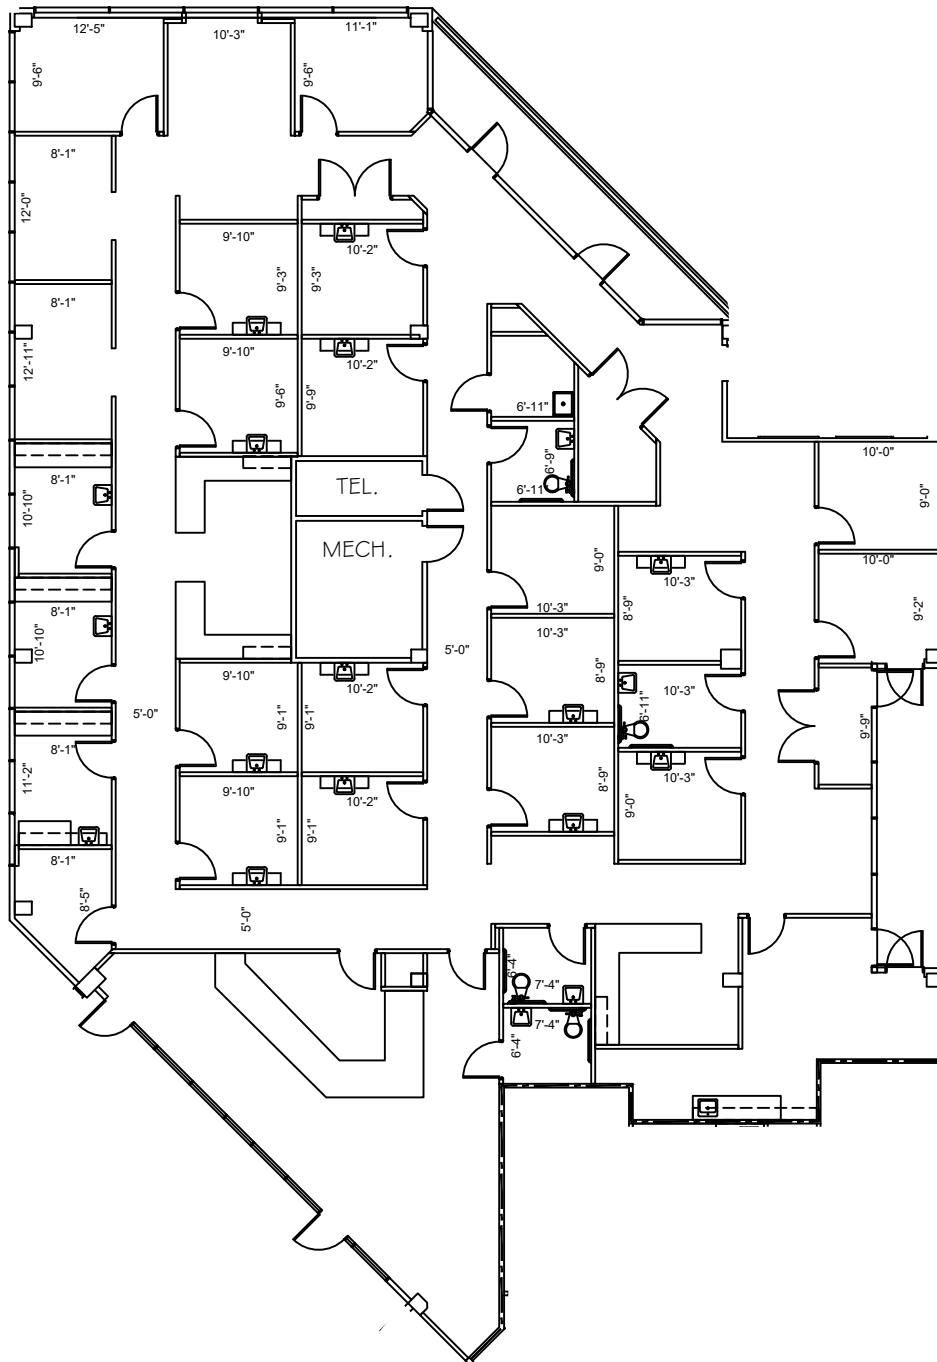

1st FLOOR  
 KEY PLAN

**1** FLOOR PLAN  
 1/16"=1'-0"

FLOOR PLANS MAY NOT BE TO SCALE AND MAY NOT REFLECT EXISTING CONDITIONS AND SHALL NOT BE RELIED UPON AS SUCH THESE DRAWINGS ARE DESIGN INTENT AND ARE AN EXHIBIT TO THE LEASE