


1st FLOOR  
KEY PLAN

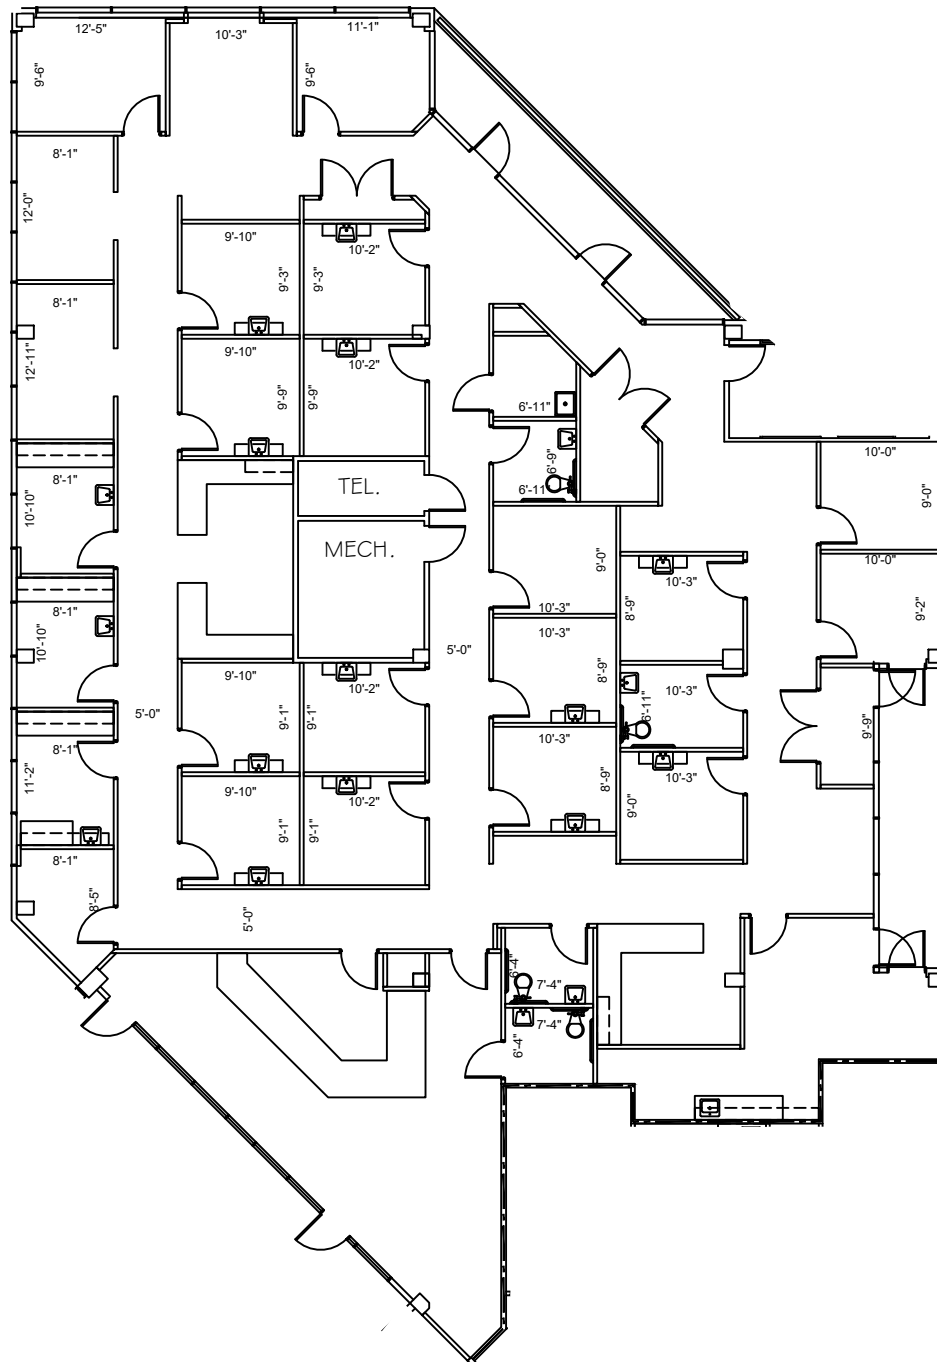

SUITE 108  
6,885 NRA

1 FLOOR PLAN  
1/16"=1'-0"

FLOOR PLANS MAY NOT BE TO SCALE AND MAY NOT REFLECT EXISTING CONDITIONS AND SHALL NOT BE RELIED UPON AS SUCH  
THESE DRAWINGS ARE DESIGN INTENT AND ARE AN EXHIBIT TO THE LEASE

LEGEND			
EXISTING WALLS	NEW WALLS	NEW RELOCATED DOOR	LOW DEMO

ISSUE DATES		DATE	REVIEW
04-05-2023			

TIMBERCREEK  
5870 HIGHWAY 6 NORTH HOUSTON, TX 77084  
SUITE 108

PROJECT	810-TIMBERCREEK
PLATTER SCALE	1/16"=1'-0"
CHECKED BY	WM
FILE NAME	810-TIMBERCREEK

SHEET TITLE  
EXISTING PLAN

SHEET NUMBER  
EX-1