


2nd FLOOR  
KEY PLAN

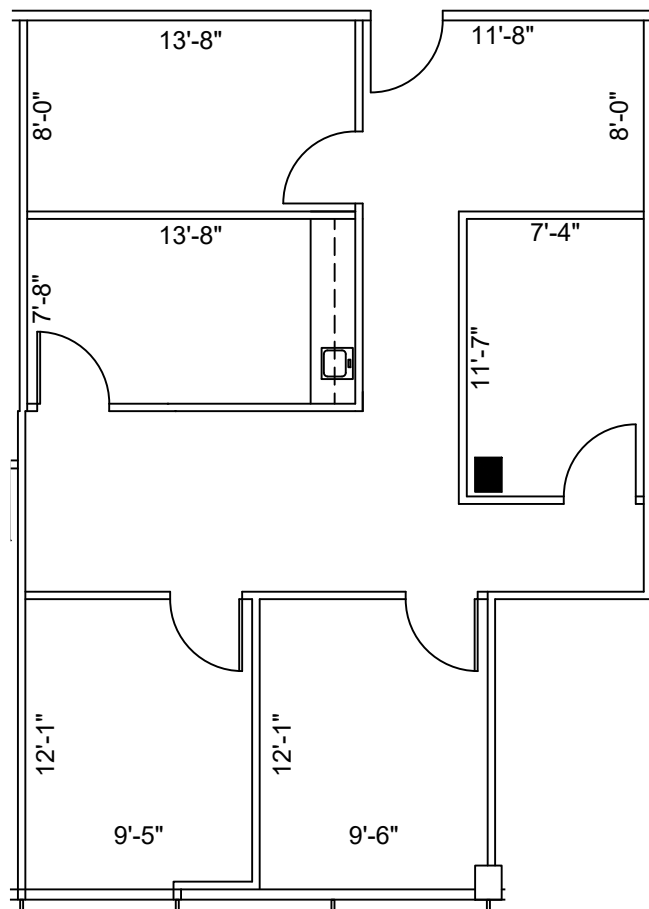

# SUITE 211 1,105 NRA

1 FLOOR PLAN  
SCALE: 1/8"=1'-0"

FLOOR PLANS MAY NOT BE TO SCALE AND MAY NOT REFLECT EXISTING CONDITIONS AND SHALL NOT BE RELIED UPON AS SUCH  
THESE DRAWINGS ARE DESIGN INTENT AND ARE AN EXHIBIT TO THE LEASE

LEGEND			
EXISTING WALLS	NEW WALLS	LOW DEMO	DEMOS
NEW WIRE	RELOCATED DOOR	N/A	

ISSUE DATES		DATE	REVIEW
04-05-2023			

TIMBERCREEK  
5870 HIGHWAY 6 NORTH HOUSTON, TX 77084  
SUITE 211

PROJECT	810-TIMBERCREEK
PLOTTER SCALE	1/8"=1'-0"
CHECKED BY	WM
FILE NAME	810-TIMBERCREEK

SHEET TITLE  
EXISTING  
PLAN

SHEET NUMBER  
EX-1