



LEGEND

EXISTING WALLS	NEW WALLS	LOW DEMO	DEMOS
NEW RELOCATED DOOR	N/A		

ISSUE DATES


DATE	DESCRIPTION
09-21-2021	ISSUE FOR REVIEW

TIMBERCREEK
 5870 HIGHWAY 6 NORTH HOUSTON, TX 77084
 SUITE 211


PROJECT	810-TIMBERCREEK
PLOTTED SCALE	SHEET SIZE
1/8"=1'-0"	8.5 X 11
CHECKED BY	DRAWN BY
WM	WM
FILE NAME	
810-TIMBERCREEK	

SHEET TITLE
 EXISTING PLAN

SHEET NUMBER
 EX-1

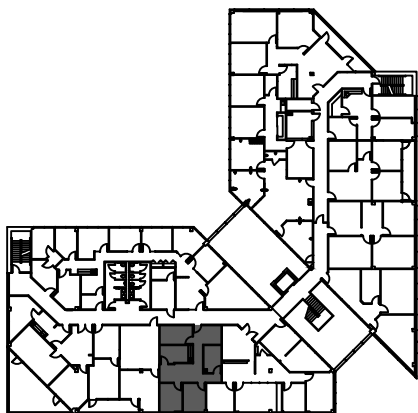

2nd FLOOR
 KEY PLAN

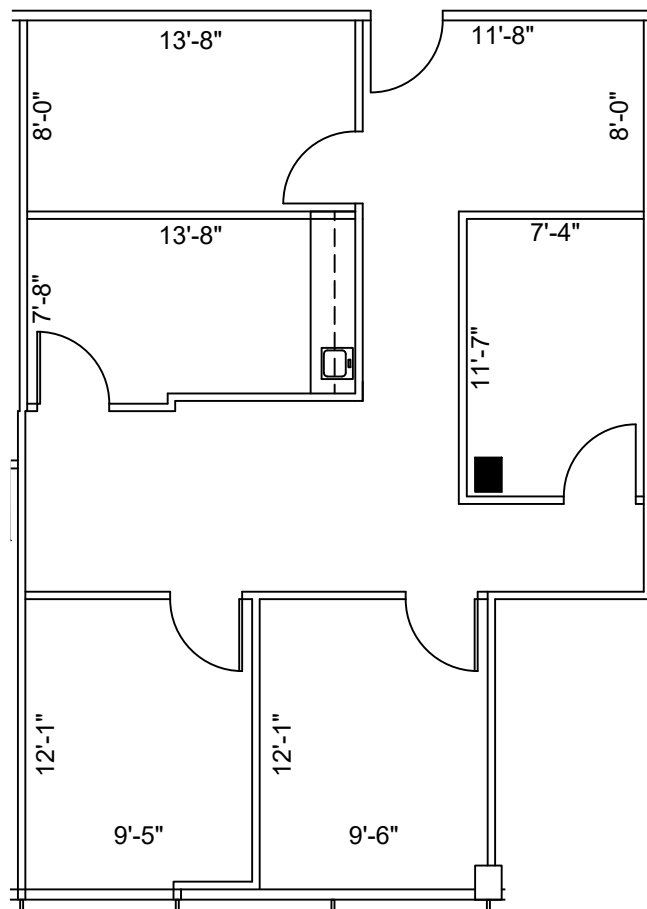

SUITE 211
 1,105 NRA

1 FLOOR PLAN
 1/8"=1'-0"

FLOOR PLANS MAY NOT BE TO SCALE AND MAY NOT REFLECT EXISTING CONDITIONS AND SHALL NOT BE RELIED UPON AS SUCH THESE DRAWINGS ARE DESIGN INTENT AND ARE AN EXHIBIT TO THE LEASE