



| LEGEND             |     |      |
|--------------------|-----|------|
| EXISTING           | NEW | DEMO |
| PARTITIONS         |     |      |
| NEW/RELOCATED DOOR |     |      |



| ISSUE DATES |                  |
|-------------|------------------|
| NO.         | DATE             |
| 1           | 03-04-2020       |
|             | ISSUE FOR REVIEW |
|             |                  |
|             |                  |
TIMBERCREEK  
 5870 HIGHWAY 6 NORTH HOUSTON, TX 77084  
 SUITE 212

|               |                 |
|---------------|-----------------|
| PROJECT       | 810-TIMBERCREEK |
| PLOTTED SCALE | 1/8"=1'-0"      |
| CHECKED BY    | WM              |
| FILE NAME     | 810-TIMBERCREEK |
| DRAWN BY      | WM              |

SHEET TITLE  
 EXISTING  
 PLAN

SHEET NUMBER  
 EX-1

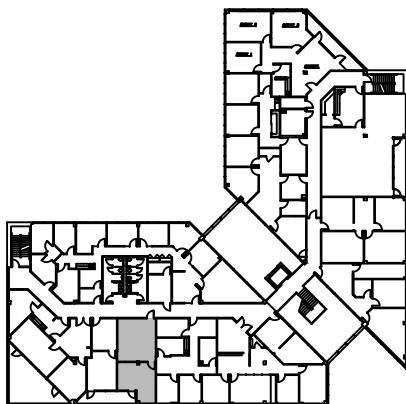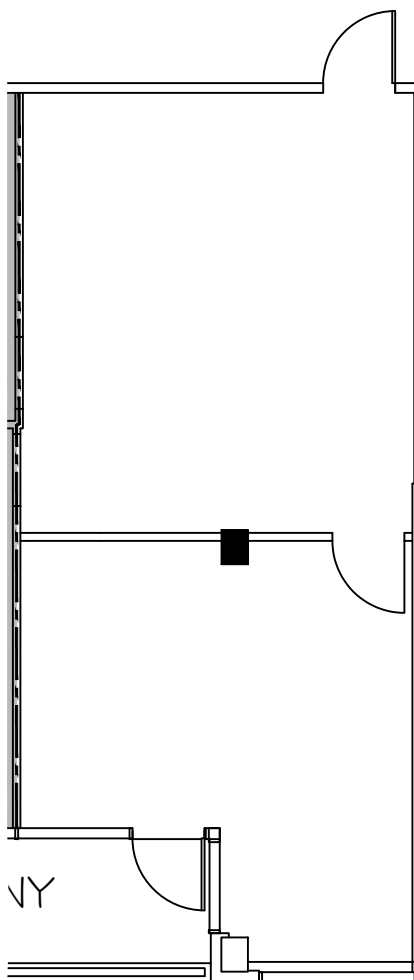

2nd FLOOR  
 KEY PLAN

# SUITE 212 701 NRA

**1** FLOOR PLAN  
 1/8"=1'-0"

FLOOR PLANS MAY NOT BE TO SCALE AND MAY NOT REFLECT EXISTING CONDITIONS AND SHALL NOT BE RELIED UPON AS SUCH THESE DRAWINGS ARE DESIGN INTENT AND ARE AN EXHIBIT TO THE LEASE