



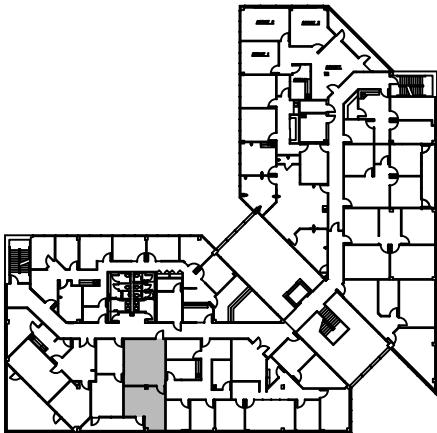

2nd FLOOR
KEY PLAN

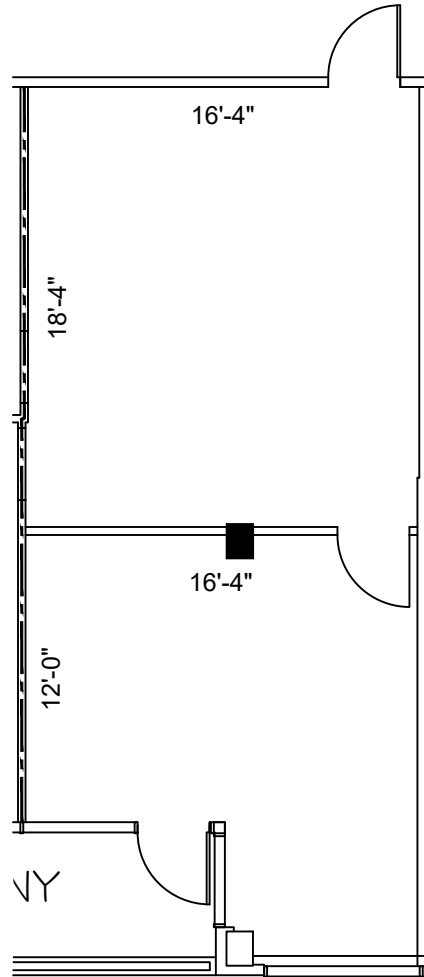

SUITE 212 701 NRA

1 FLOOR PLAN
SCALE: 1/8"=1'-0"

FLOOR PLANS MAY NOT BE TO SCALE AND MAY NOT REFLECT EXISTING CONDITIONS AND SHALL NOT BE RELIED UPON AS SUCH
THESE DRAWINGS ARE DESIGN INTENT AND ARE AN EXHIBIT TO THE LEASE



LEGEND			
EXISTING	NEW	LOW	DEMO
WALLS			
NEW/RELOCATED DOOR			

ISSUE DATES		DATE	REVIEW
04-05-2023			

TIMBERCREEK
5870 HIGHWAY 6 NORTH HOUSTON, TX 77084
SUITE 212

PROJECT	810-TIMBERCREEK
PLOTTED SCALE	1/8"=1'-0"
CHECKED BY	WM
DRAWN BY	WM
FILE NAME	810-TIMBERCREEK

SHEET TITLE
EXISTING
PLAN

SHEET NUMBER
EX-1