



LEGEND

EXISTING WALLS	NEW WALLS	NEW RELOCATED DOOR	LOW DEMO	DEMOS

ISSUE DATES


NO.	DATE	DESCRIPTION
1	09-23-2022	ISSUE FOR REVIEW

TIMBERCREEK
5870 HIGHWAY 6 NORTH HOUSTON, TX 77084
SUITE 214


PROJECT	810-TIMBERCREEK
PLOTTER SCALE	1/8"=1'-0"
SHEET SIZE	8.5 X 11
CHECKED BY	WM
DRAWN BY	WM, AE
FILE NAME	810-TIMBERCREEK

SHEET TITLE
EXISTING PLAN

SHEET NUMBER
EX-1

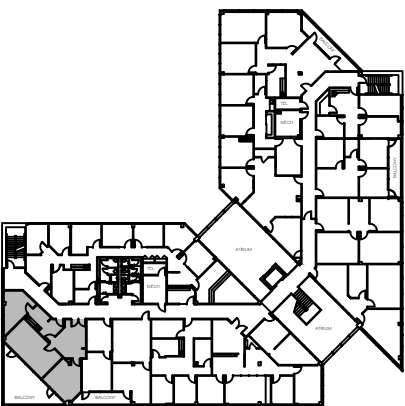

2nd FLOOR
KEY PLAN

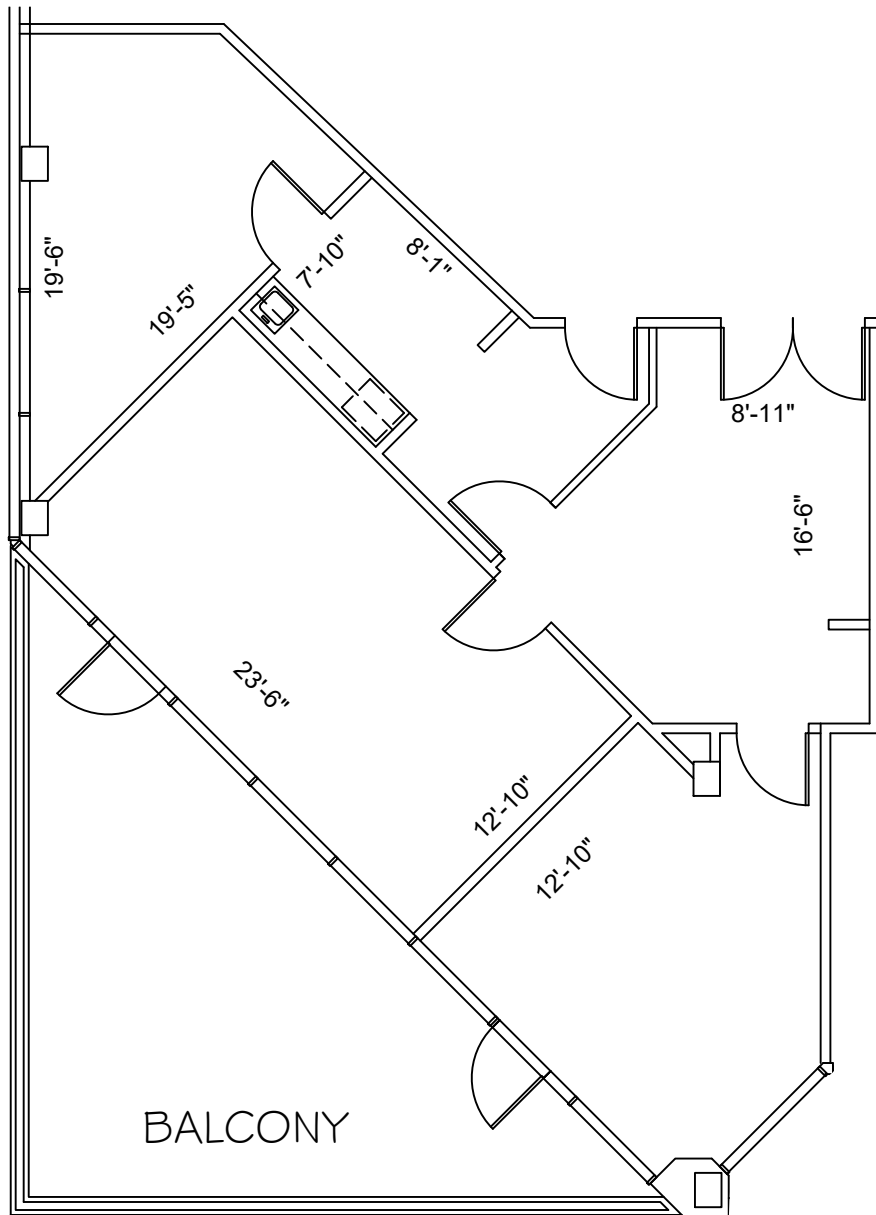

SUITE 214
1,325 NRA

1 FLOOR PLAN
1/8"=1'-0"

FLOOR PLANS MAY NOT BE TO SCALE AND MAY NOT REFLECT EXISTING CONDITIONS AND SHALL NOT BE RELIED UPON AS SUCH THESE DRAWINGS ARE DESIGN INTENT AND ARE AN EXHIBIT TO THE LEASE