



LEGEND

EXISTING WALLS	NEW WALLS	LOW WALLS	DEMOLISHED WALLS
EXISTING DOORS	NEW DOORS	RELOCATED DOORS	NEW RELOCATED DOORS

ISSUE DATES



1	01-07-2021	ISSUE FOR REVIEW

TIMBERCREEK  
 5870 HIGHWAY 6 NORTH HOUSTON, TX 77084  
 SUITE 218

PROJECT	810-TIMBERCREEK
PLOTTER SCALE	1/8"=1'-0" 8.5 X 11
CHECKED BY	WM
FILE NAME	810-TIMBERCREEK

SHEET TITLE  
 EXISTING FLOOR PLAN

SHEET NUMBER  
 EX-1

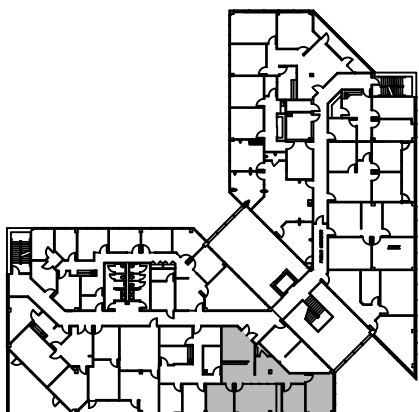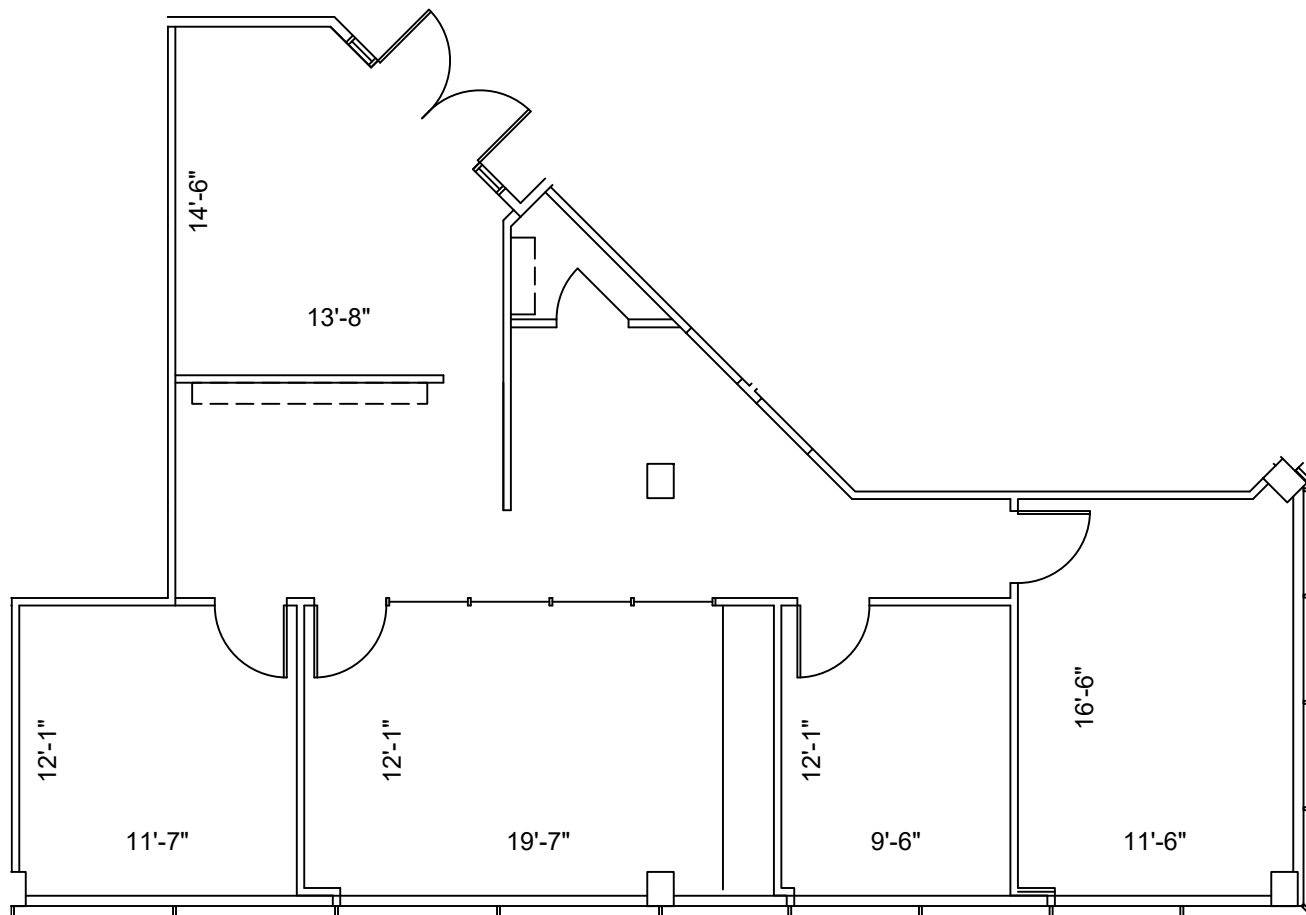

2nd FLOOR  
 KEY PLAN

SUITE 218  
 1,599 NRA

1 FLOOR PLAN  
 1/8"=1'-0"

FLOOR PLANS MAY NOT BE TO SCALE AND MAY NOT REFLECT EXISTING CONDITIONS AND SHALL NOT BE RELIED UPON AS SUCH THESE DRAWINGS ARE DESIGN INTENT AND ARE AN EXHIBIT TO THE LEASE