



LEGEND

EXISTING WALLS	NEW WALLS	LOW WALLS	DEMOLITION WALLS
NEW RELOCATED DOOR	N/A		

ISSUE DATES



1	01-06-2022	ISSUE FOR REVIEW

TIMBERCREEK  
 5870 HIGHWAY 6 NORTH HOUSTON, TX 77084  
 SUITE 311

PROJECT:	TIMBERCREEK
PLLOT SCALE:	1/8" = 1'-0"
CHECKED BY:	WM
FILE NAME:	TIMBERCREEK

SHEET TITLE  
 EXISTING FLOOR PLAN

SHEET NUMBER  
 EX-1

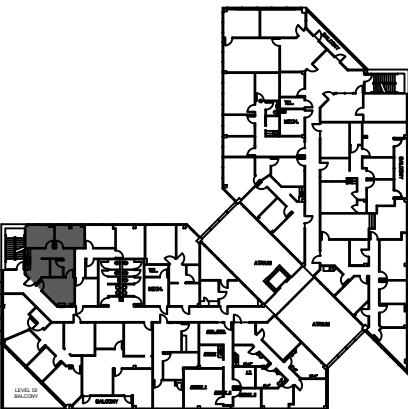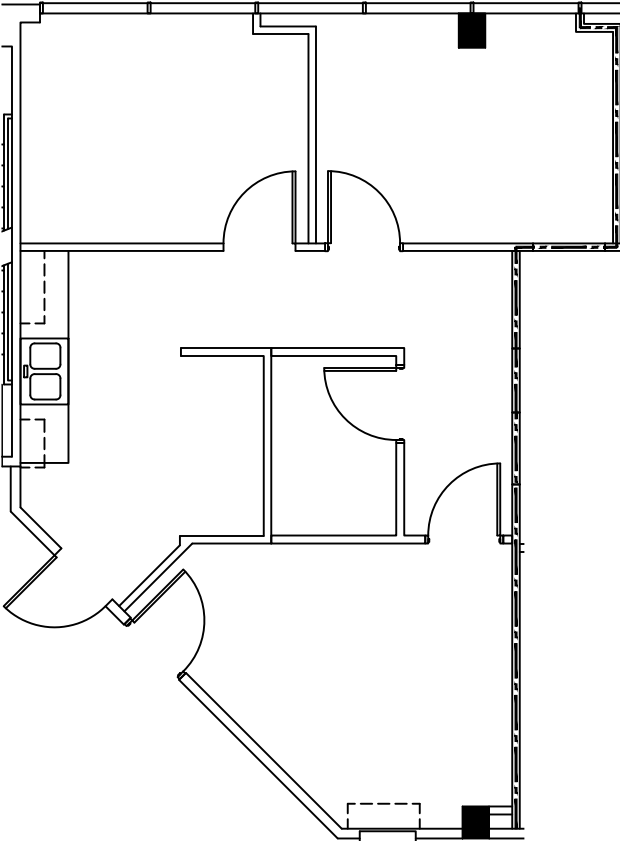

3rd FLOOR  
 KEY PLAN

SUITE 311  
 818 NRA

1 FLOOR PLAN  
 SCALE: 1/8"=1'-0"

FLOOR PLANS MAY NOT BE TO SCALE AND MAY NOT REFLECT EXISTING CONDITIONS AND SHALL NOT BE RELIED UPON AS SUCH THESE DRAWINGS ARE DESIGN INTENT AND ARE AN EXHIBIT TO THE LEASE