



LEGEND			
EXISTING	NEW	LOW	DEMO
WALLS			
NEW/RELOCATED DOOR			

ISSUE DATES



DATE	DESCRIPTION
11-15-2022	ISSUE FOR REVIEW

TIMBERCREEK
 5870 HIGHWAY 6 NORTH HOUSTON, TX 77084
 SUITE 312

PROJECT:	TIMBERCREEK
PLOTT SCALE:	1/4" = 1'-0"
SHEET SIZE:	8.5 X 11
CHECKED BY:	WM
DRAWN BY:	WM
FILE NAME:	TIMBERCREEK

SHEET TITLE
EXISTING FLOOR PLAN

SHEET NUMBER
EX-1

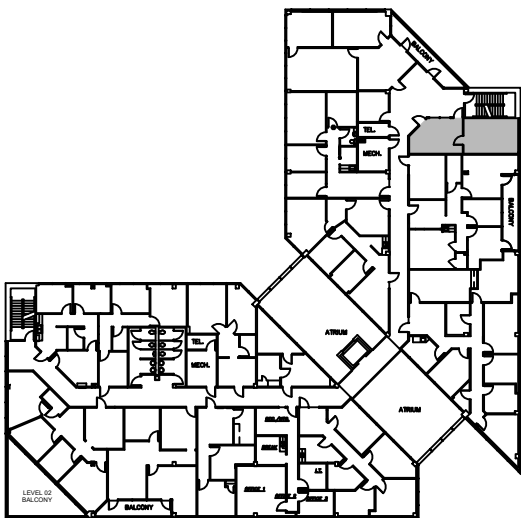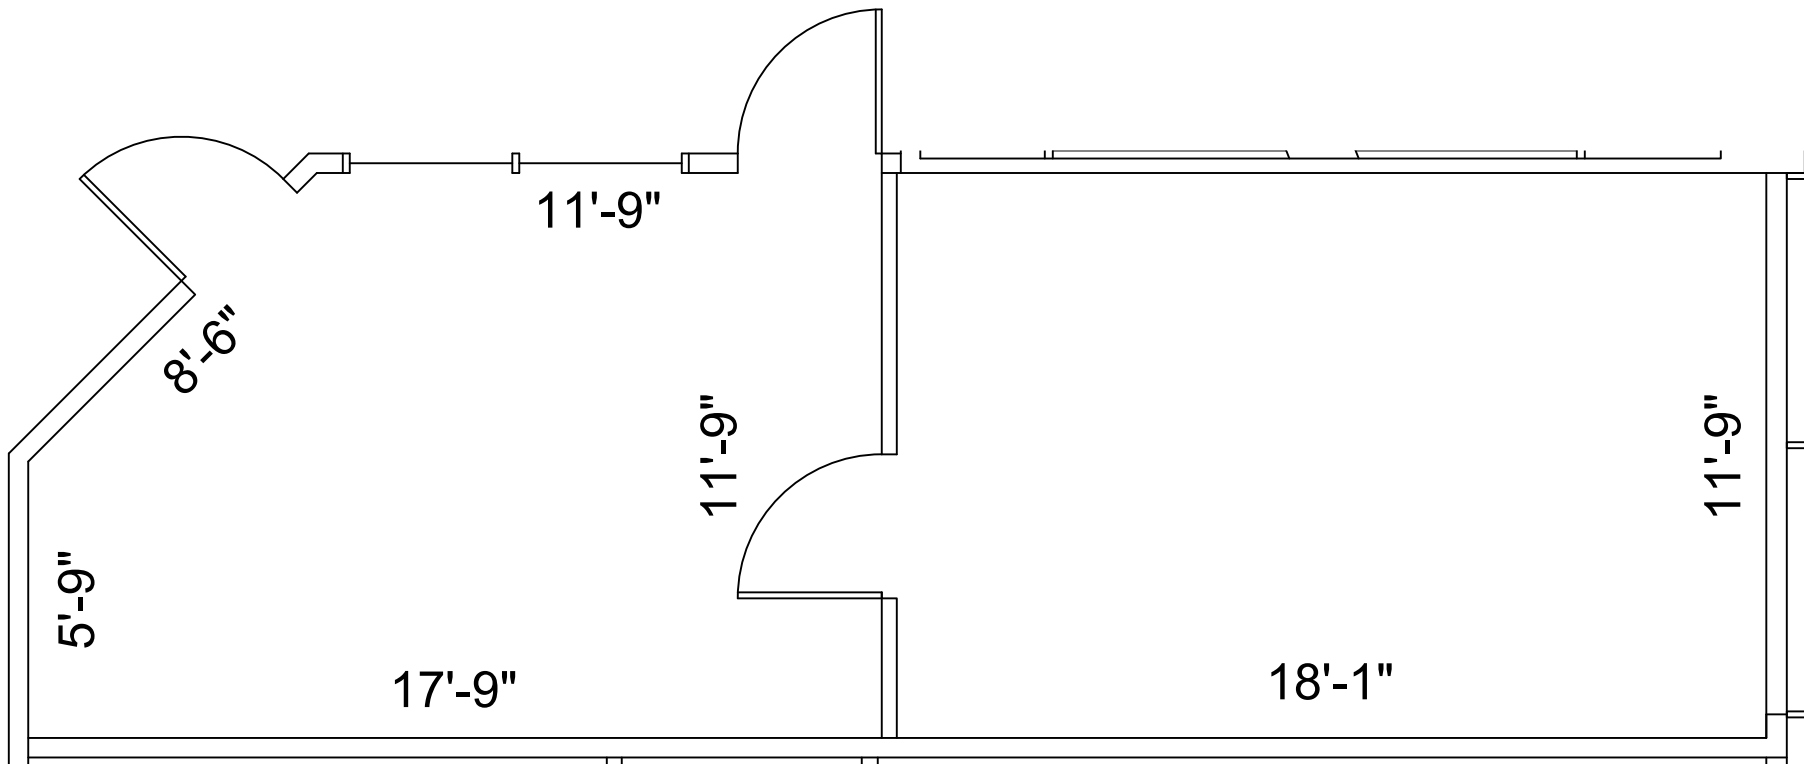

NORTH 3rd FLOOR
 KEY PLAN

SUITE 312
531 NRA
1 FLOOR PLAN
 SCALE: 1/4"=1'-0"

FLOOR PLANS MAY NOT BE TO SCALE AND MAY NOT REFLECT EXISTING CONDITIONS AND SHALL NOT BE RELIED UPON AS SUCH THESE DRAWINGS ARE DESIGN INTENT AND ARE AN EXHIBIT TO THE LEASE