

LEGEND			
EXISTING	NEW	LOW DEMO	
WALLS			
NEW/RELOCATED DOOR			

ISSUE DATES



04-05-2023	ISSUE
	REVIEW

TIMBERCREEK
5870 HIGHWAY 6 NORTH HOUSTON, TX 77084
SUITE 316

PROJECT	TIMBERCREEK
PLAT SCALE	1/8" = 1'-0"
CHECKED BY	WM
FILE NAME	TIMBERCREEK

SHEET TITLE
EXISTING PLAN

SHEET NUMBER
EX-1

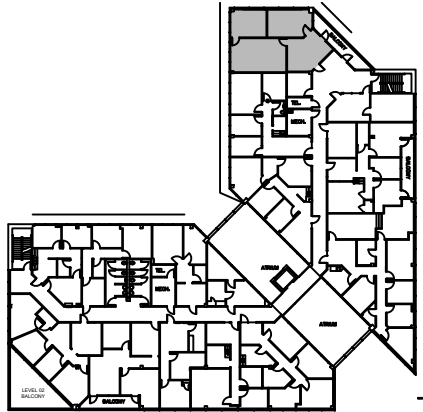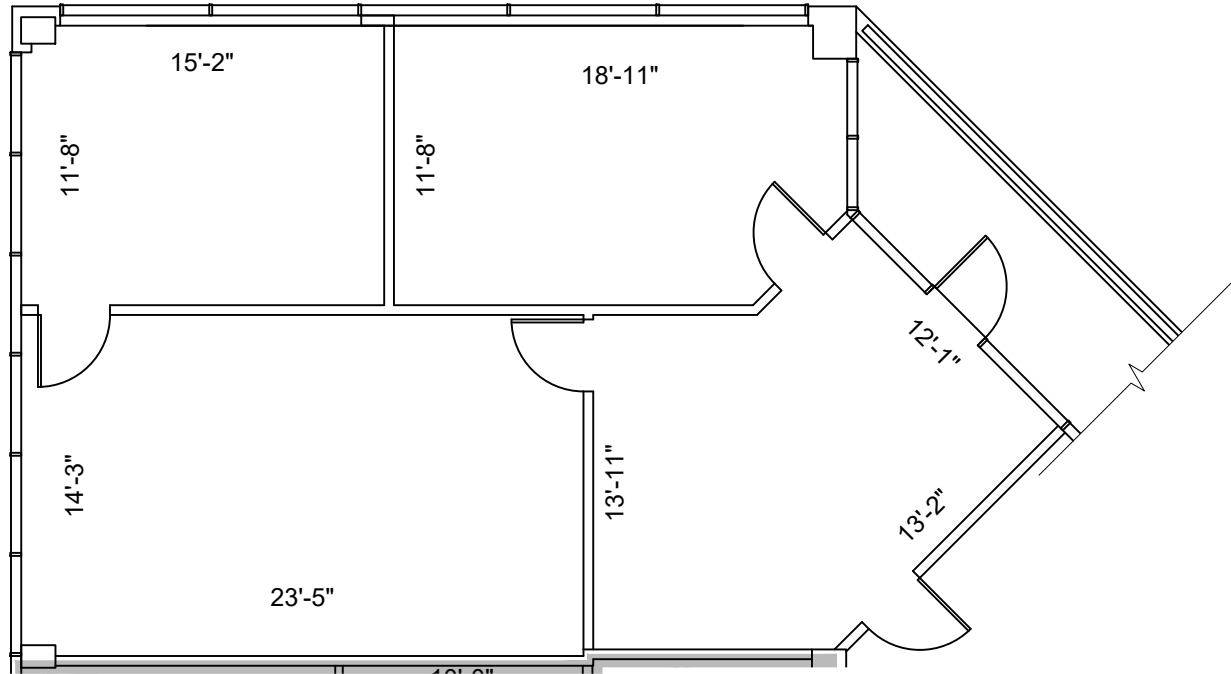

3rd FLOOR
KEY PLAN

SUITE 316 **1,268 NRA**

1 FLOOR PLAN
SCALE: 1/8"=1'-0"

FLOOR PLANS MAY NOT BE TO SCALE AND MAY NOT REFLECT EXISTING CONDITIONS AND SHALL NOT BE RELIED UPON AS SUCH THESE DRAWINGS ARE DESIGN INTENT AND ARE AN EXHIBIT TO THE LEASE