



LEGEND

EXISTING WALLS	NEW WALLS	LOW WALLS	DEMOLISHED WALLS
NEW RELOCATED DOOR	NEW WIRE	NEW RELOCATED DOOR	NEW WIRE

ISSUE DATES



01-19-2023	ISSUE
	REVIEW

TIMBERCREEK
 5870 HIGHWAY 6 NORTH HOUSTON, TX 77084
 SUITE 322

PROJECT:	TIMBERCREEK
PLOTTING SCALE:	1/8" = 1'-0"
CHECKED BY:	WM
DRAWN BY:	WM
FILE NAME:	TIMBERCREEK

SHEET TITLE
 EXISTING FLOOR PLAN

SHEET NUMBER
 EX-1

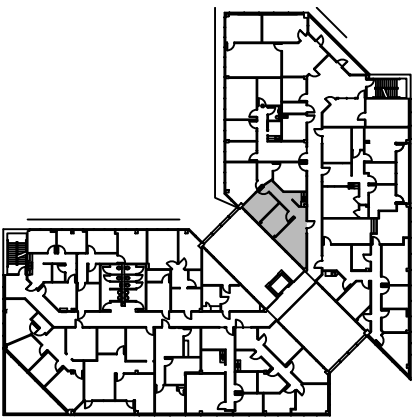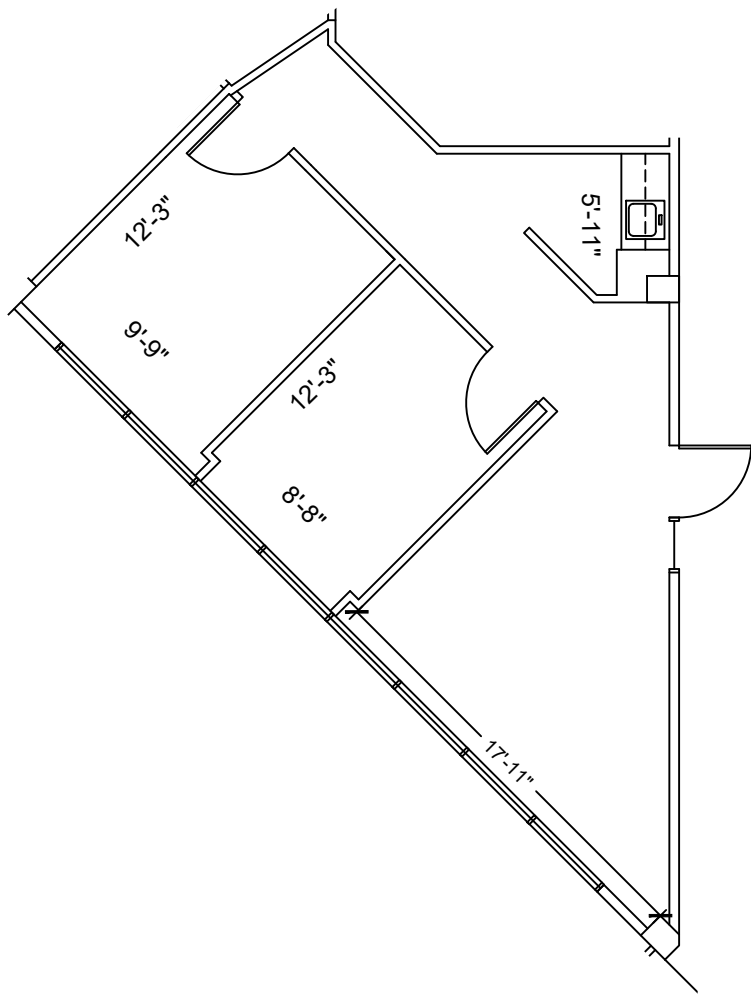

NORTH 3rd FLOOR
 KEY PLAN

SUITE 322 737 NRA

1 FLOOR PLAN
 SCALE: 1/8"=1'-0"

FLOOR PLANS MAY NOT BE TO SCALE AND MAY NOT REFLECT EXISTING CONDITIONS AND SHALL NOT BE RELIED UPON AS SUCH THESE DRAWINGS ARE DESIGN INTENT AND ARE AN EXHIBIT TO THE LEASE