



LEGEND	
EXISTING WALLS	---
NEW WALLS	---
EXISTING DOOR	---
NEW DOOR	---
EXISTING LOW DEMO	---
NEW LOW DEMO	---
NEW/RELOCATED DOOR	N

ISSUE DATES



NO.	DATE	REASON
1	09-01-2020	ISSUE FOR REVIEW

TIMBERCREEK
5870 HIGHWAY 6 NORTH HOUSTON, TX 77084
SUITE 307

PROJECT:	TIMBERCREEK
PLLOT SCALE:	1/8" = 1'-0"
CHECKED BY:	WM
FILE NAME:	TIMBERCREEK
DRAWN BY:	WM
SHEET SIZE:	8.5 X 11

SHEET TITLE
SCHEMATIC DESIGN

SHEET NUMBER
SD-1

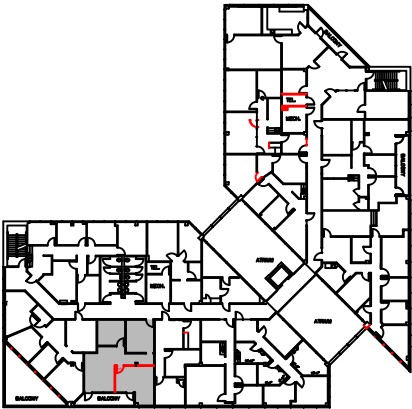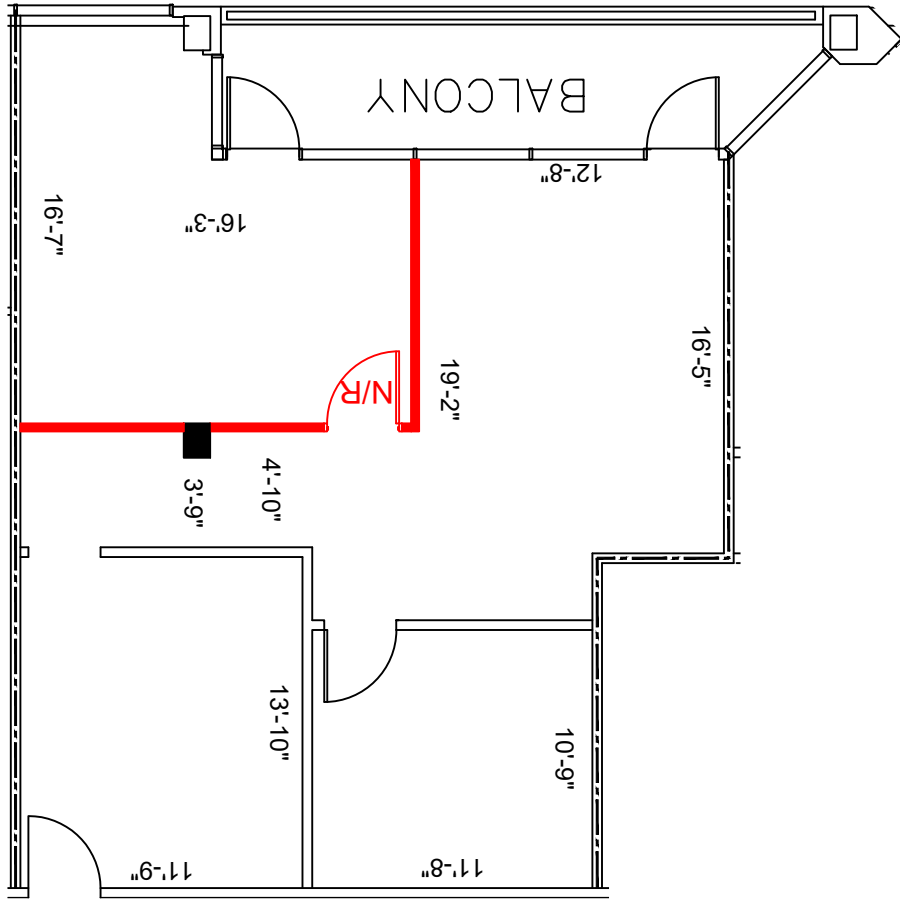

3rd FLOOR
KEY PLAN

PROPOSAL B
SUITE 307
1,061 NRA

1 FLOOR PLAN
SCALE: 1/8"=1'-0"

FLOOR PLANS MAY NOT BE TO SCALE AND MAY NOT REFLECT EXISTING CONDITIONS AND SHALL NOT BE RELIED UPON AS SUCH THESE DRAWINGS ARE DESIGN INTENT AND ARE AN EXHIBIT TO THE LEASE