

LEGEND			
EXISTING	NEW	LOW	DEM
WALLS			
NEW/RELOCATED DOOR			



ISSUE DATES	
11-14-2022	ISSUE REVIEW


**COPPERFIELD**  
15840 FM 529, HOUSTON, TX 77095  
SUITE 100

PROJECT:	911-COPPERFIELD
PLAT SCALE:	1/16" = 1'-0"
CHECKED BY:	WM
FILE NAME:	911-COPPERFIELD

SHEET TITLE  
**EXISTING PLAN**

SHEET NUMBER  
**EX-1**

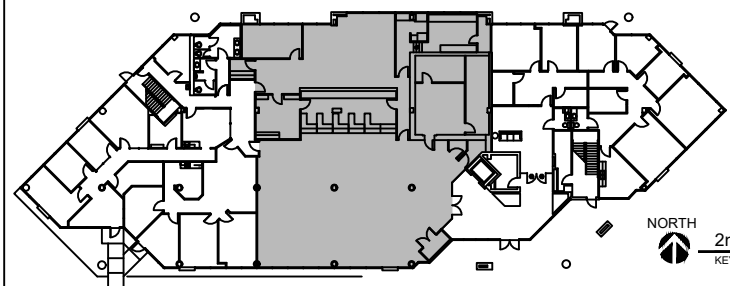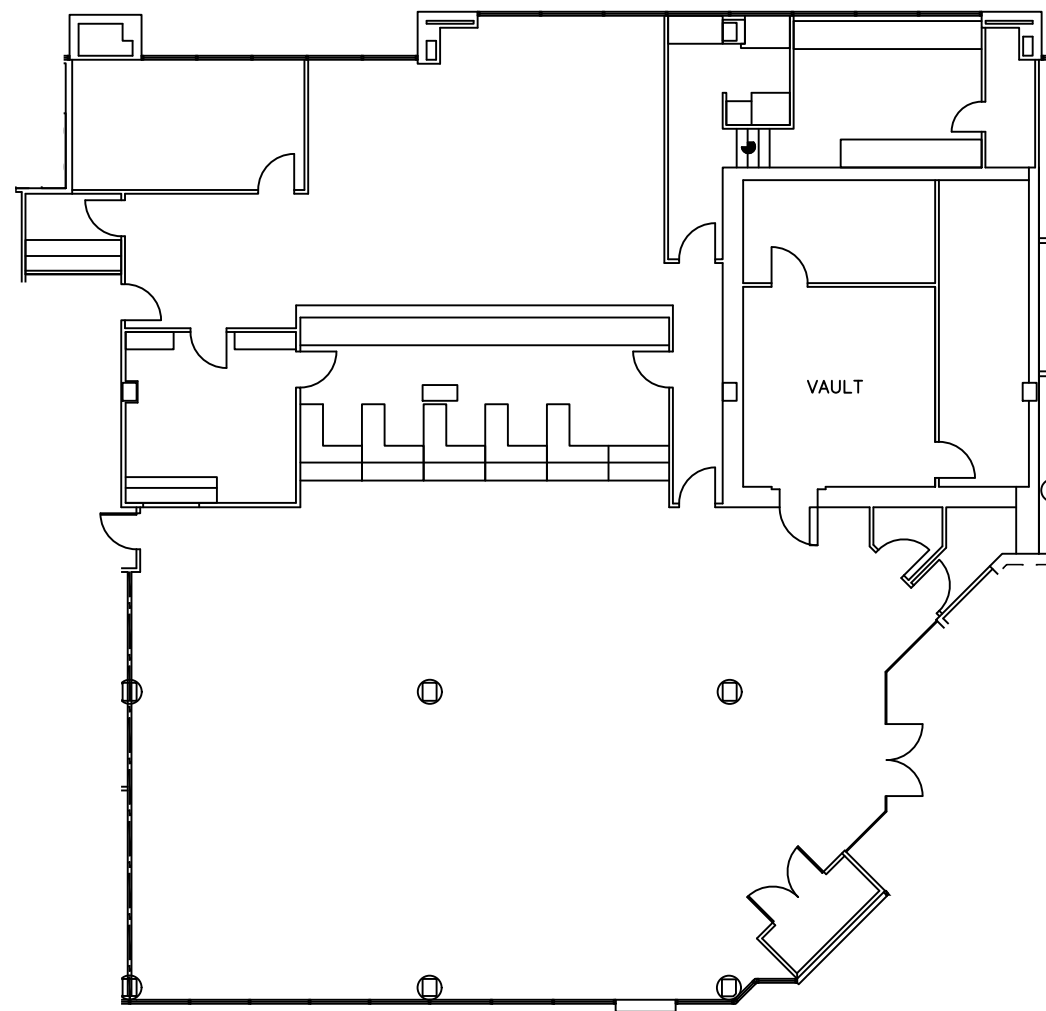

NORTH  
 2nd FLOOR  
KEY PLAN

**SUITE 100**  
**7,489 NRA**

**1 FLOOR PLAN**  
SCALE: 1/16"=1'-0"

FLOOR PLANS MAY NOT BE TO SCALE AND MAY NOT REFLECT EXISTING CONDITIONS AND SHALL NOT BE RELIED UPON AS SUCH THESE DRAWINGS ARE DESIGN INTENT AND ARE AN EXHIBIT TO THE LEASE