

LEGEND			
EXISTING WALLS	NEW WALLS	LOW DEMO	DEMOMITION
NEW RELOCATED DOOR	N/A		



ISSUE DATES		DATE	REVIEW
04-05-2023			

**COPPERFIELD**  
15840 FM 529, HOUSTON, TX 77095  
SUITE 270

PROJECT: 911-COPPERFIELD	SHEET SIZE: 8.5 X 11
PLAT SCALE: 1/8" = 1'-0"	DRAWN BY: WM
CHECKED BY: WM	FILE NAME: 911-COPPERFIELD

SHEET TITLE  
**EXISTING PLAN**

SHEET NUMBER  
**EX-1**

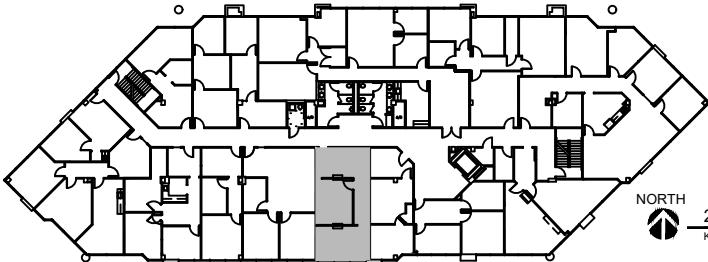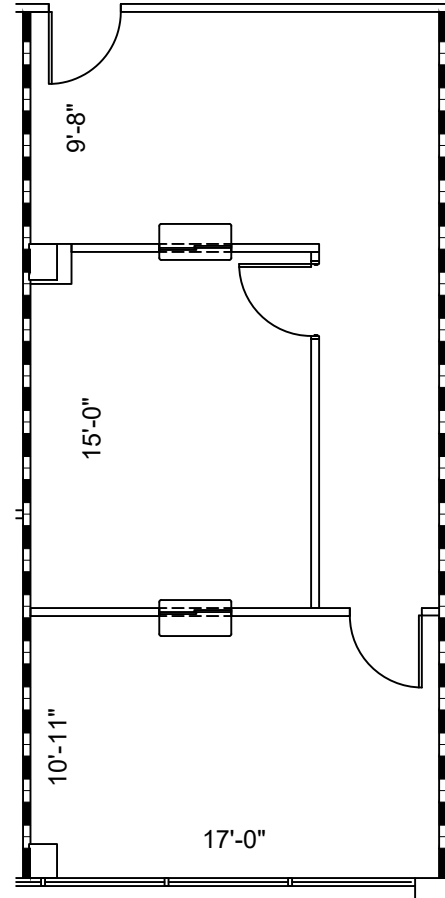

# SUITE 270 726 NRA

**1 FLOOR PLAN**  
SCALE: 1/8"=1'-0"

FLOOR PLANS MAY NOT BE TO SCALE AND MAY NOT REFLECT EXISTING CONDITIONS AND SHALL NOT BE RELIED UPON AS SUCH  
THESE DRAWINGS ARE DESIGN INTENT AND ARE AN EXHIBIT TO THE LEASE