



LEGEND			
EXISTING	NEW	LOW	DEMO
WALLS			
NEW/RELOCATED DOOR			

ISSUE DATES



DATE	ISSUE
11-10-2022	ISSUE FOR REVIEW

**COPPERFIELD**  
 15840 FM 529, HOUSTON, TX 77095  
 SUITE 270

PROJECT:	911-COPPERFIELD
PLOTTED SCALE:	1/8" = 1'-0"
CHECKED BY:	WM
FILE NAME:	911-COPPERFIELD
DRAWN BY:	WM

SHEET TITLE  
**EXISTING PLAN**

SHEET NUMBER  
**EX-1**

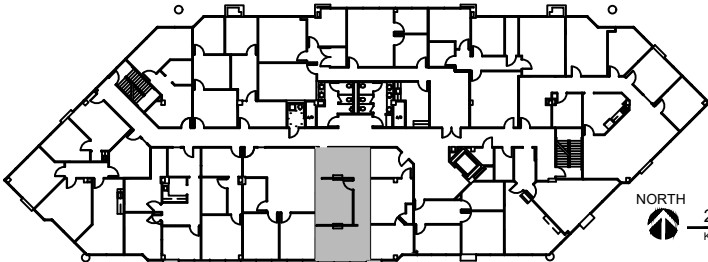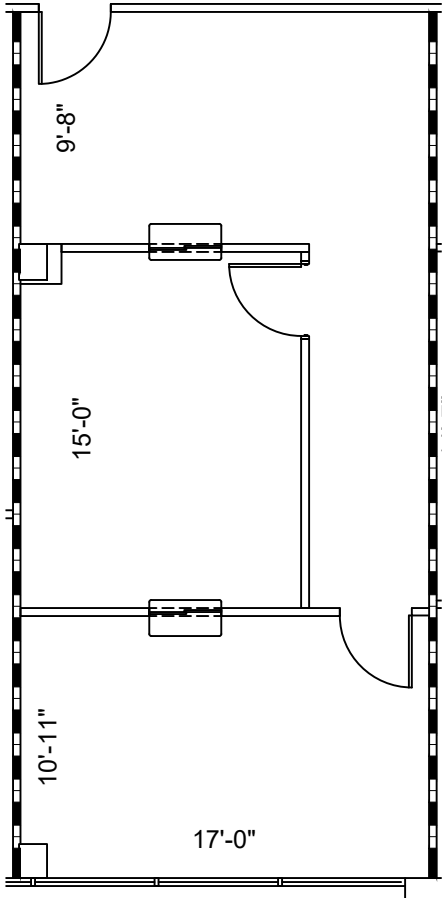

NORTH  
 2nd FLOOR  
 KEY PLAN

**1 SUITE 270**  
**726 NRA**  
**FLOOR PLAN**  
 SCALE: 1/8"=1'-0"

FLOOR PLANS MAY NOT BE TO SCALE AND MAY NOT REFLECT EXISTING CONDITIONS AND SHALL NOT BE RELIED UPON AS SUCH THESE DRAWINGS ARE DESIGN INTENT AND ARE AN EXHIBIT TO THE LEASE