

LEGEND			
EXISTING	NEW	LOW	DEMO
WALLS			
NEW/RELOCATED	DOOR		NRA

ISSUE DATES



04-05-2023	ISSUE
	REVIEW

COPPERFIELD
15840 FM 529, HOUSTON, TX 77095
SUITE 281

PROJECT	911-COPPERFIELD
PLAT SCALE	1/4" = 1'-0"
CHECKED BY	WM
FILE NAME	911-COPPERFIELD

SHEET TITLE
EXISTING PLAN

SHEET NUMBER
EX-1

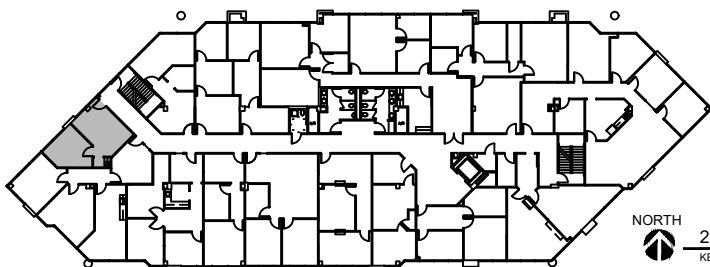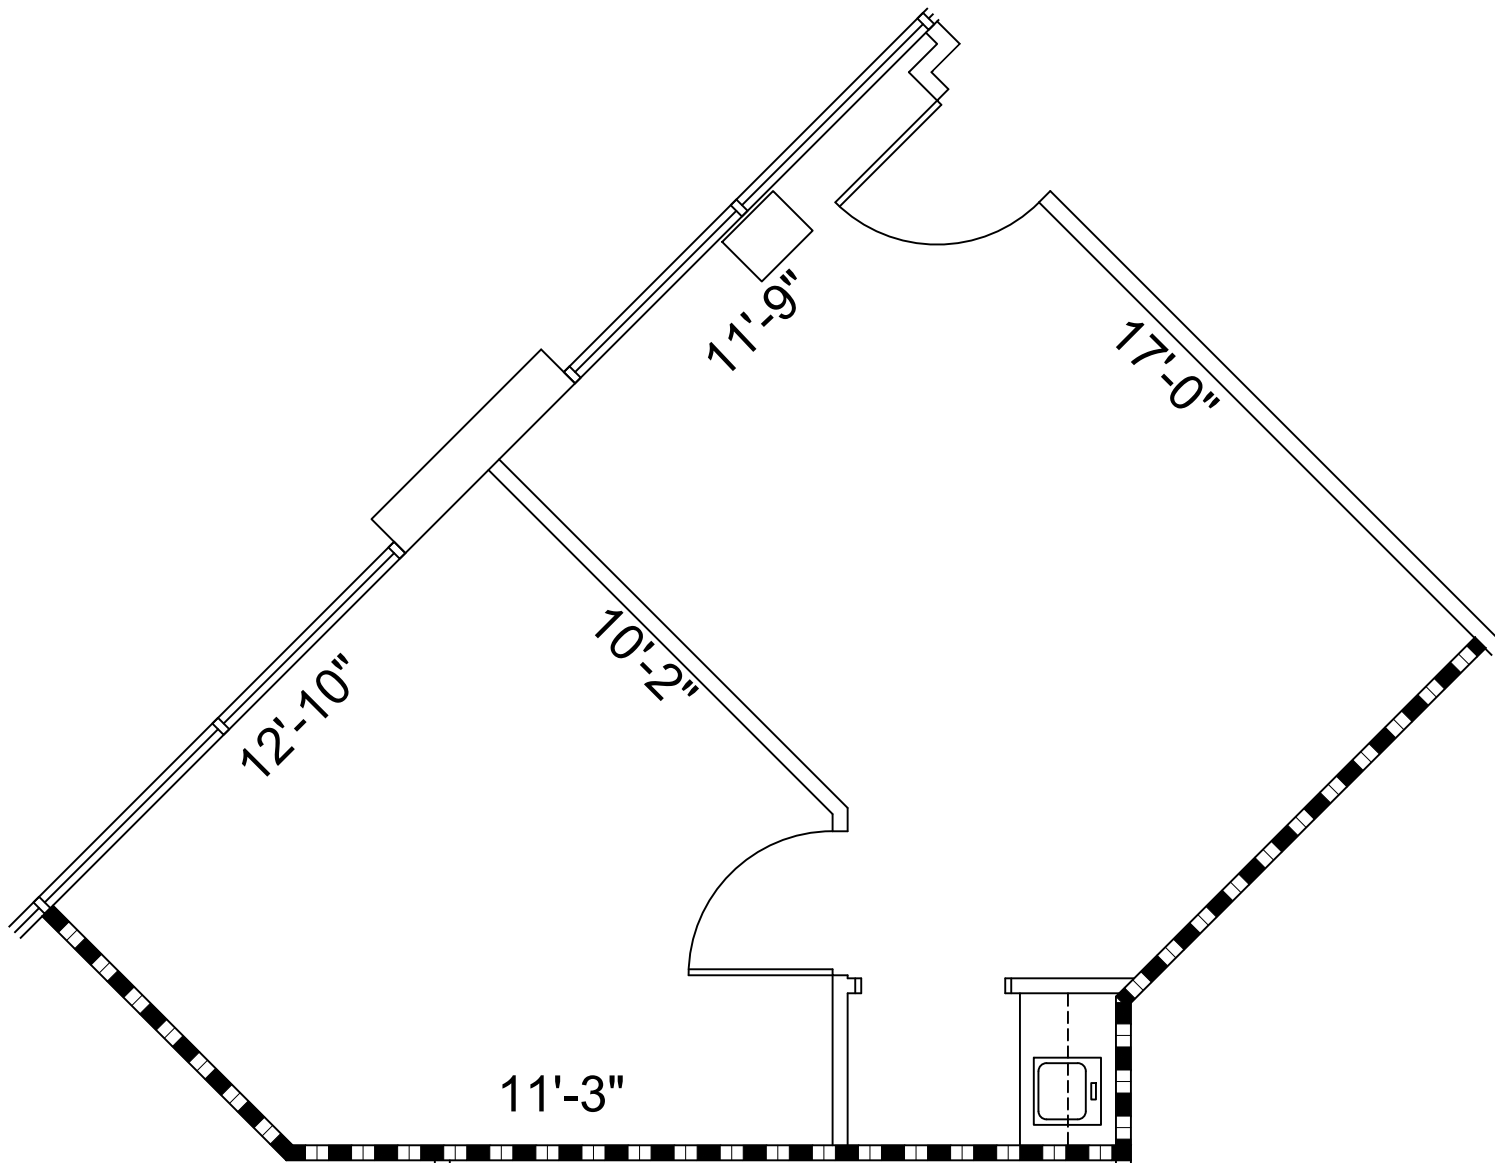

NORTH
2nd FLOOR
KEY PLAN

SUITE 281
447 NRA

1 FLOOR PLAN
SCALE: 1/4"=1'-0"