



LEGEND

EXISTING WALLS	NEW WALLS	LOW DEMO WALLS	NEW RELOCATED DOOR	NRA
----------------	-----------	----------------	--------------------	-----

ISSUE DATES



1	10-13-2020	ISSUING REVIEW

COPPERFIELD
15840 FM 529, HOUSTON, TX 77095
SUITE 281

PROJECT:	911-COPPERFIELD
PLLOT SCALE:	1/4" = 1'-0"
CHECKED BY:	WM
FILE NAME:	911-COPPERFIELD
SHEET SIZE:	8.5 X 11
DRAWN BY:	WM

SHEET TITLE
EXISTING PLAN

SHEET NUMBER
EX-1

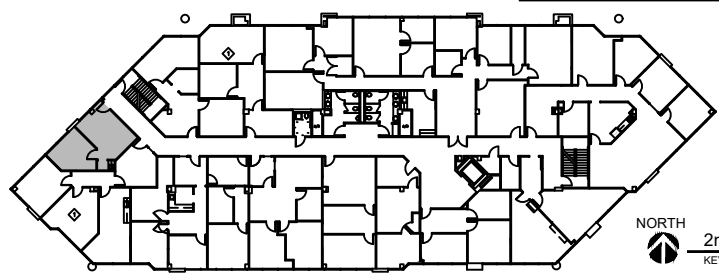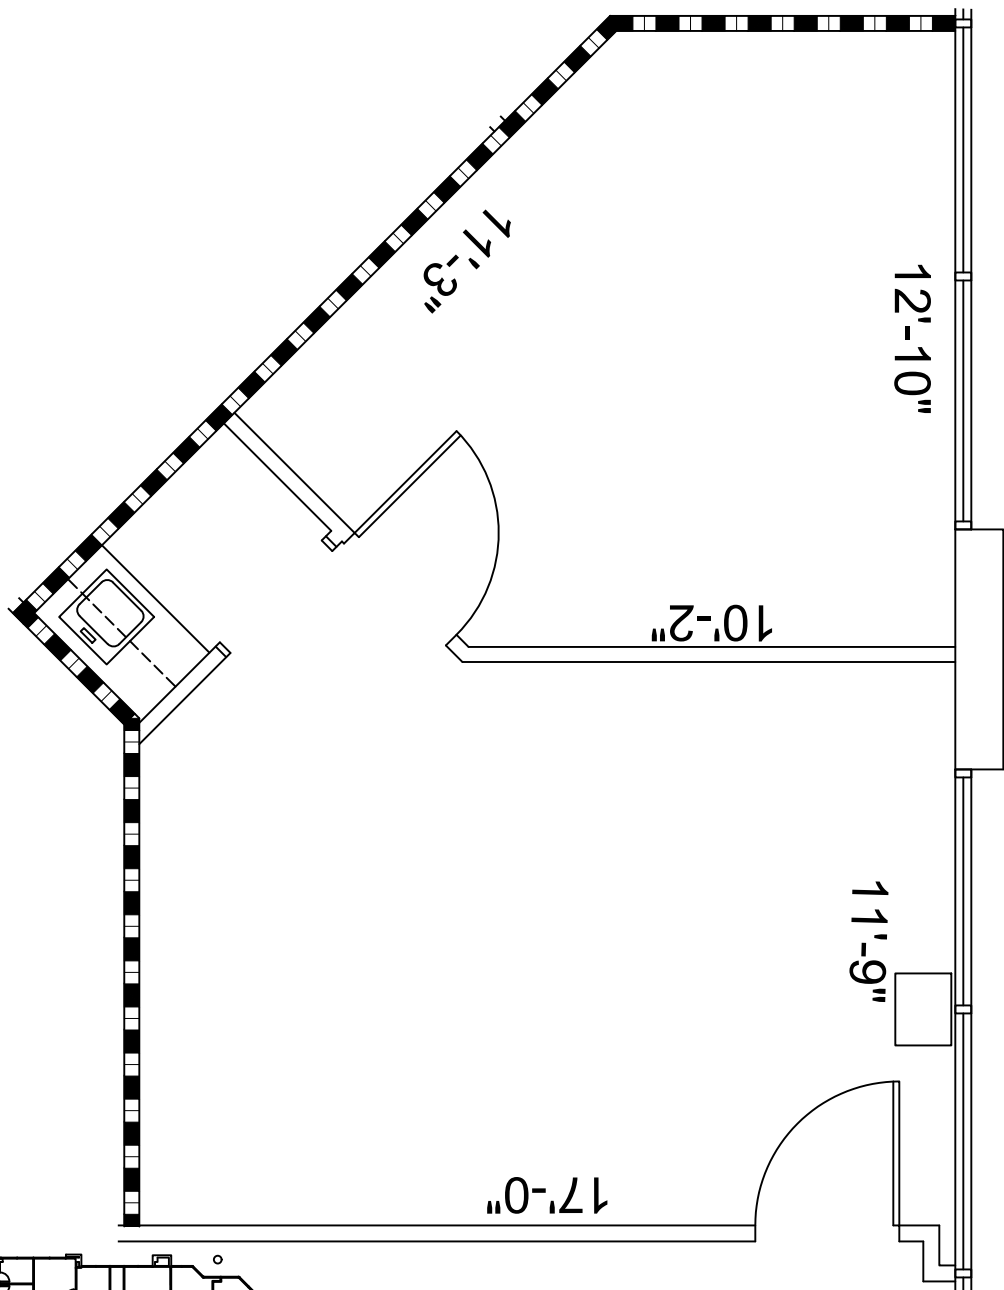

NORTH
2nd FLOOR
KEY PLAN

1 **FLOOR PLAN**
SCALE: 1/4" = 1'-0"

FLOOR PLANS MAY NOT BE TO SCALE AND MAY NOT REFLECT EXISTING CONDITIONS AND SHALL NOT BE RELIED UPON AS SUCH THESE DRAWINGS ARE DESIGN INTENT AND ARE AN EXHIBIT TO THE LEASE