



LEGEND	
EXISTING	NEW LOW DEMO
WALLS	WALLS
NEW/RELOCATED DOOR	N/A

ISSUE DATES



NO.	DATE	REASON
1	05-19-2020	ISSUING FOR REVIEW

COPPERFIELD
 15840 FM 529, HOUSTON, TX 77095
 SUITES 306

PROJECT:	COPPERFIELD
PLLOT SCALE:	1/8" = 1'-0"
CHECKED BY:	WM
FILE NAME:	COPPERFIELD

SHEET TITLE
EXISTING FLOOR PLAN

SHEET NUMBER
EX-1

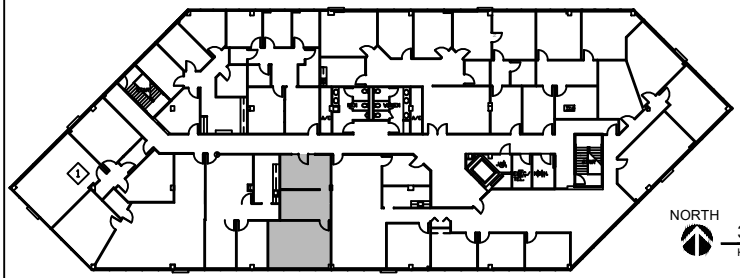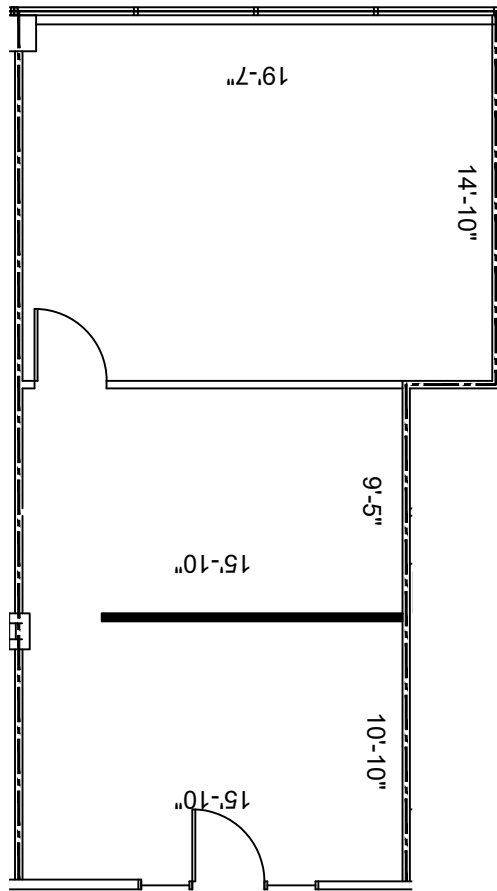

NORTH

 3rd FLOOR
 KEY PLAN

SUITE 306
737 NRA
1 FLOOR PLAN
 SCALE: 1/8"=1'-0"

FLOOR PLANS MAY NOT BE TO SCALE AND MAY NOT REFLECT EXISTING CONDITIONS AND SHALL NOT BE RELIED UPON AS SUCH THESE DRAWINGS ARE DESIGN INTENT AND ARE AN EXHIBIT TO THE LEASE