



LEGEND

EXISTING WALLS	NEW WALLS	NEW LOW WALLS	DEMOLITION WALLS
NEW RELOCATED DOOR	NEW DOOR	NEW DOOR	NEW DOOR

ISSUE DATES



02-02-2023	ISSUE
	REVIEW

400 NORTH BELT
400 NORTH SAM HOUSTON PKWY EAST
HOUSTON, TX 77060
BIZSUITES

PROJECT:	912-400 NORTH BELT
PLT SCALE:	3/32" = 1'-0"
CHECKED BY:	WM
FILE NAME:	912-400 NORTH BELT

SHEET TITLE
EXISTING PLAN

SHEET NUMBER
EX-1

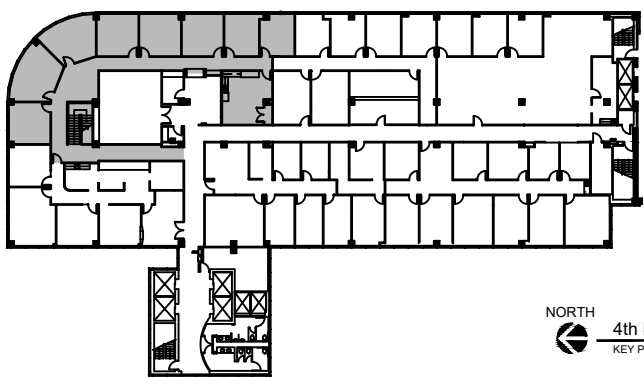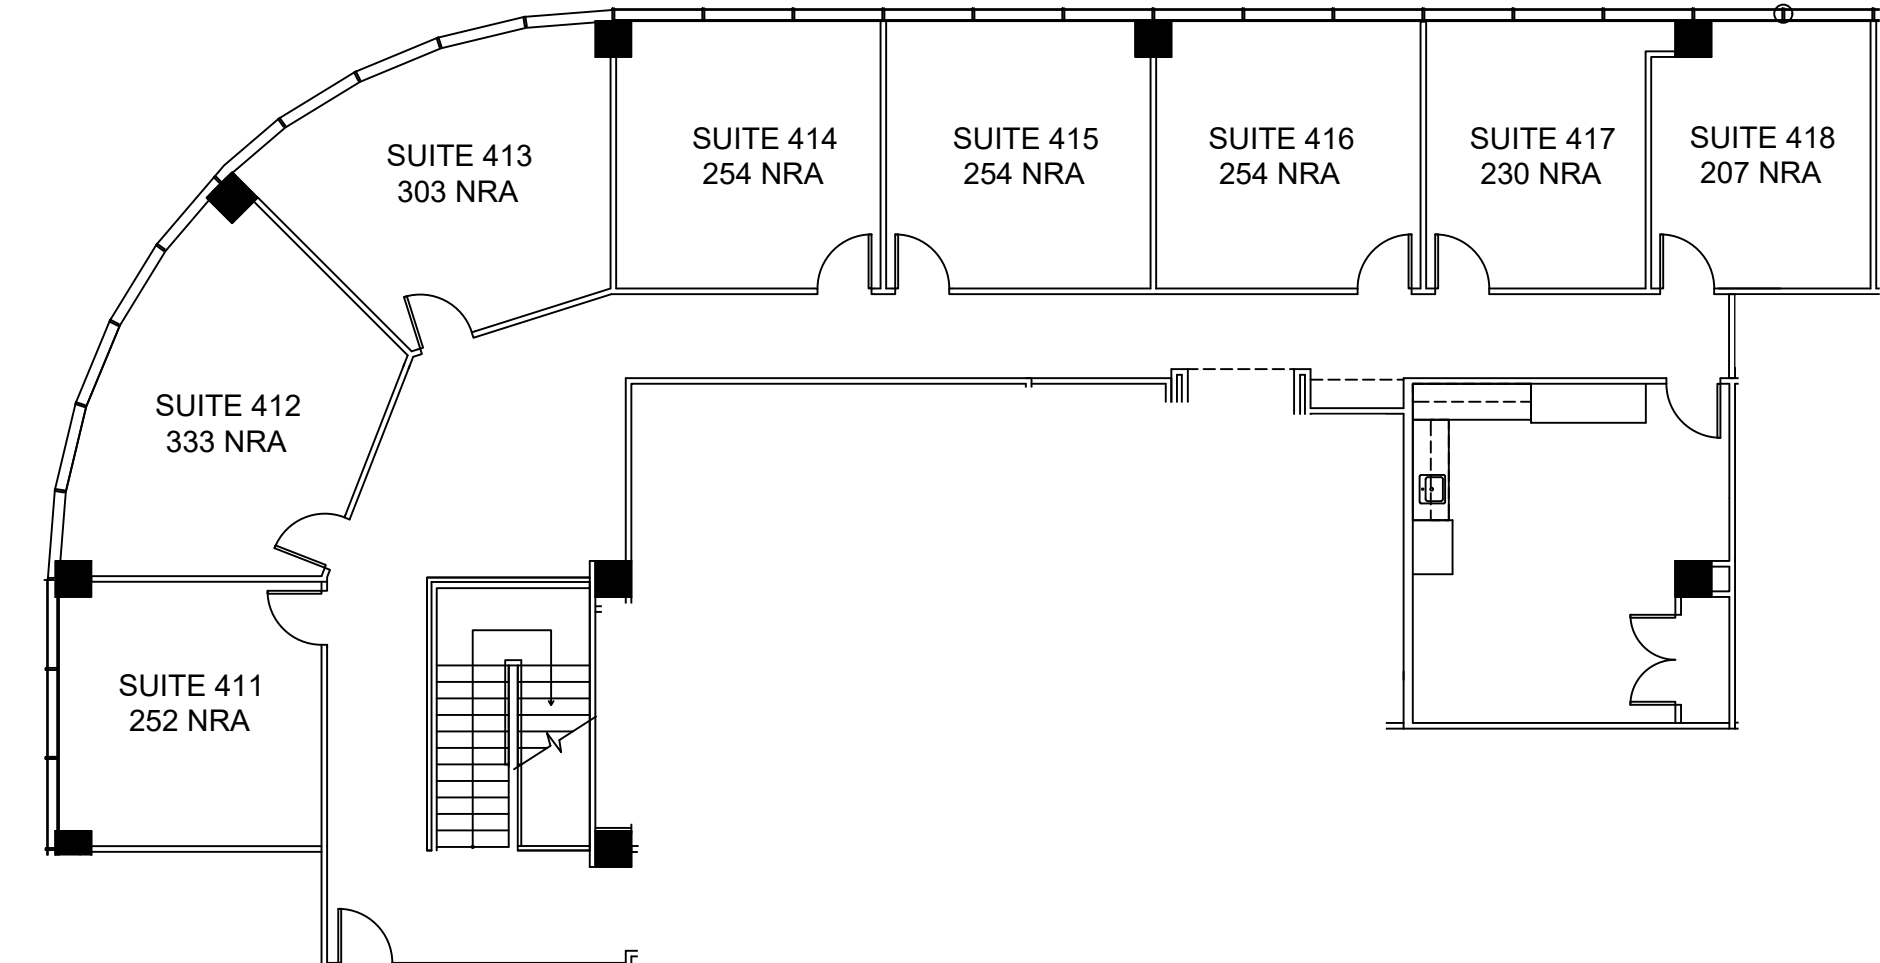

NORTH
4th FLOOR
KEY PLAN

1 BIZSUITES
FLOOR PLAN
SCALE: 3/32"=1'-0"

FLOOR PLANS MAY NOT BE TO SCALE AND MAY NOT REFLECT EXISTING CONDITIONS AND SHALL NOT BE RELIED UPON AS SUCH THESE DRAWINGS ARE DESIGN INTENT AND ARE AN EXHIBIT TO THE LEASE