



LEGEND			
EXISTING	NEW	LOW DEMO	
WALLS			
NEW/RELOCATED DOOR			N/A

ISSUE DATES	
DATE	DESCRIPTION
04-05-2023	ISSUE FOR REVIEW

400 NORTH BELT
400 NORTH SAM HOUSTON PKWY EAST
HOUSTON, TX 77060
SUITE 101

PROJECT:	912-400 NORTH BELT
PLLOT SCALE:	1/8" = 1'-0"
CHECKED BY:	WM
FILE NAME:	912-400 NORTH BELT
SHEET TITLE:	EXISTING FLOOR PLAN

SHEET NUMBER
EX-1

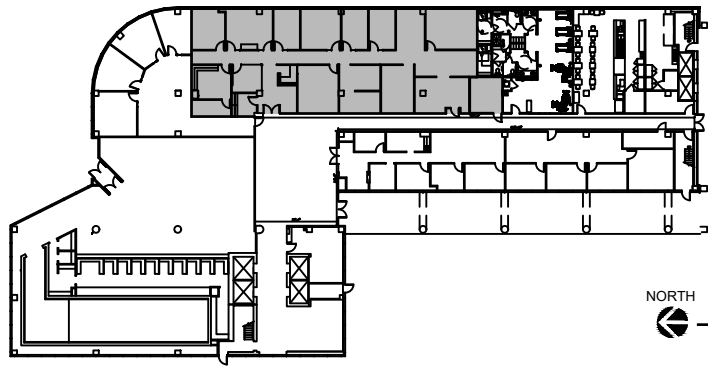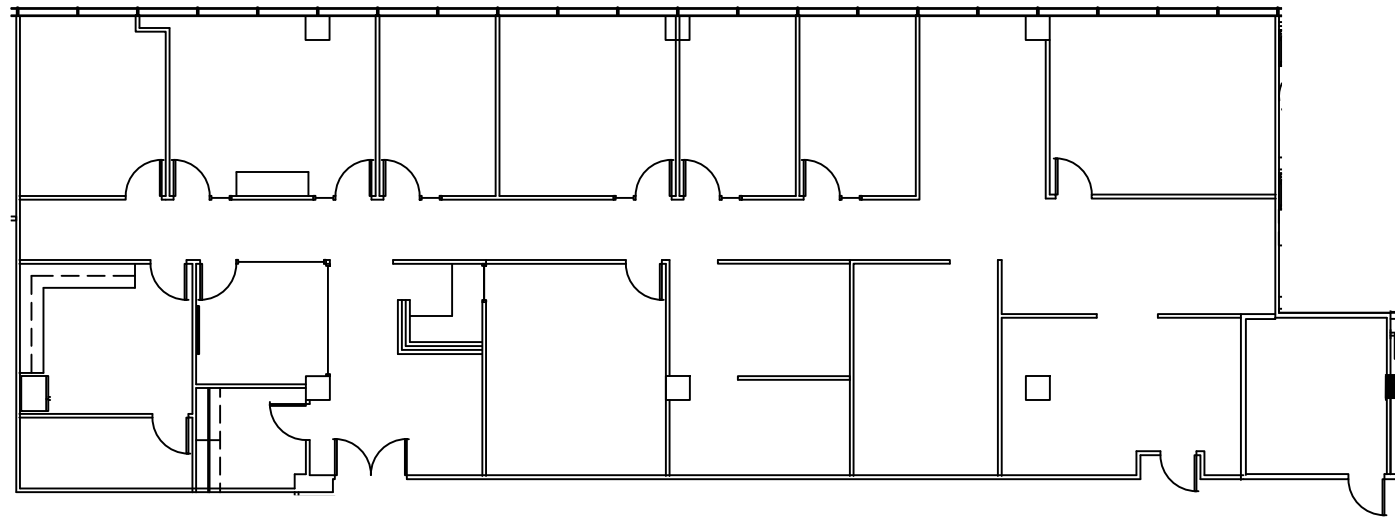

NORTH
1st FLOOR
KEY PLAN

1 FLOOR PLAN
SCALE: 1/16"=1'-0"

FLOOR PLANS MAY NOT BE TO SCALE AND MAY NOT REFLECT EXISTING CONDITIONS AND SHALL NOT BE RELIED UPON AS SUCH THESE DRAWINGS ARE DESIGN INTENT AND ARE AN EXHIBIT TO THE LEASE