



LEGEND			
EXISTING	NEW	LOW	DEM
WALLS			
NEW/RELOCATED DOOR			

ISSUE DATES	
DATE	DESCRIPTION
04-05-2023	ISSUE FOR REVIEW

**400 NORTH BELT**  
 400 NORTH SAM HOUSTON PKWY EAST  
 HOUSTON, TX 77060  
 SUITE 102

PROJECT:	912-400 NORTH BELT
PLOT SCALE:	1/8" = 1'-0"
CHECKED BY:	WM
FILE NAME:	912-400 NORTH BELT
DRAWN BY:	WM
SHEET TITLE:	EXISTING FLOOR PLAN

SHEET NUMBER  
**EX-1**

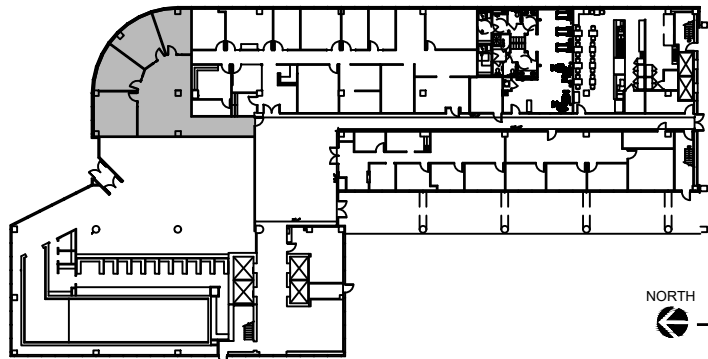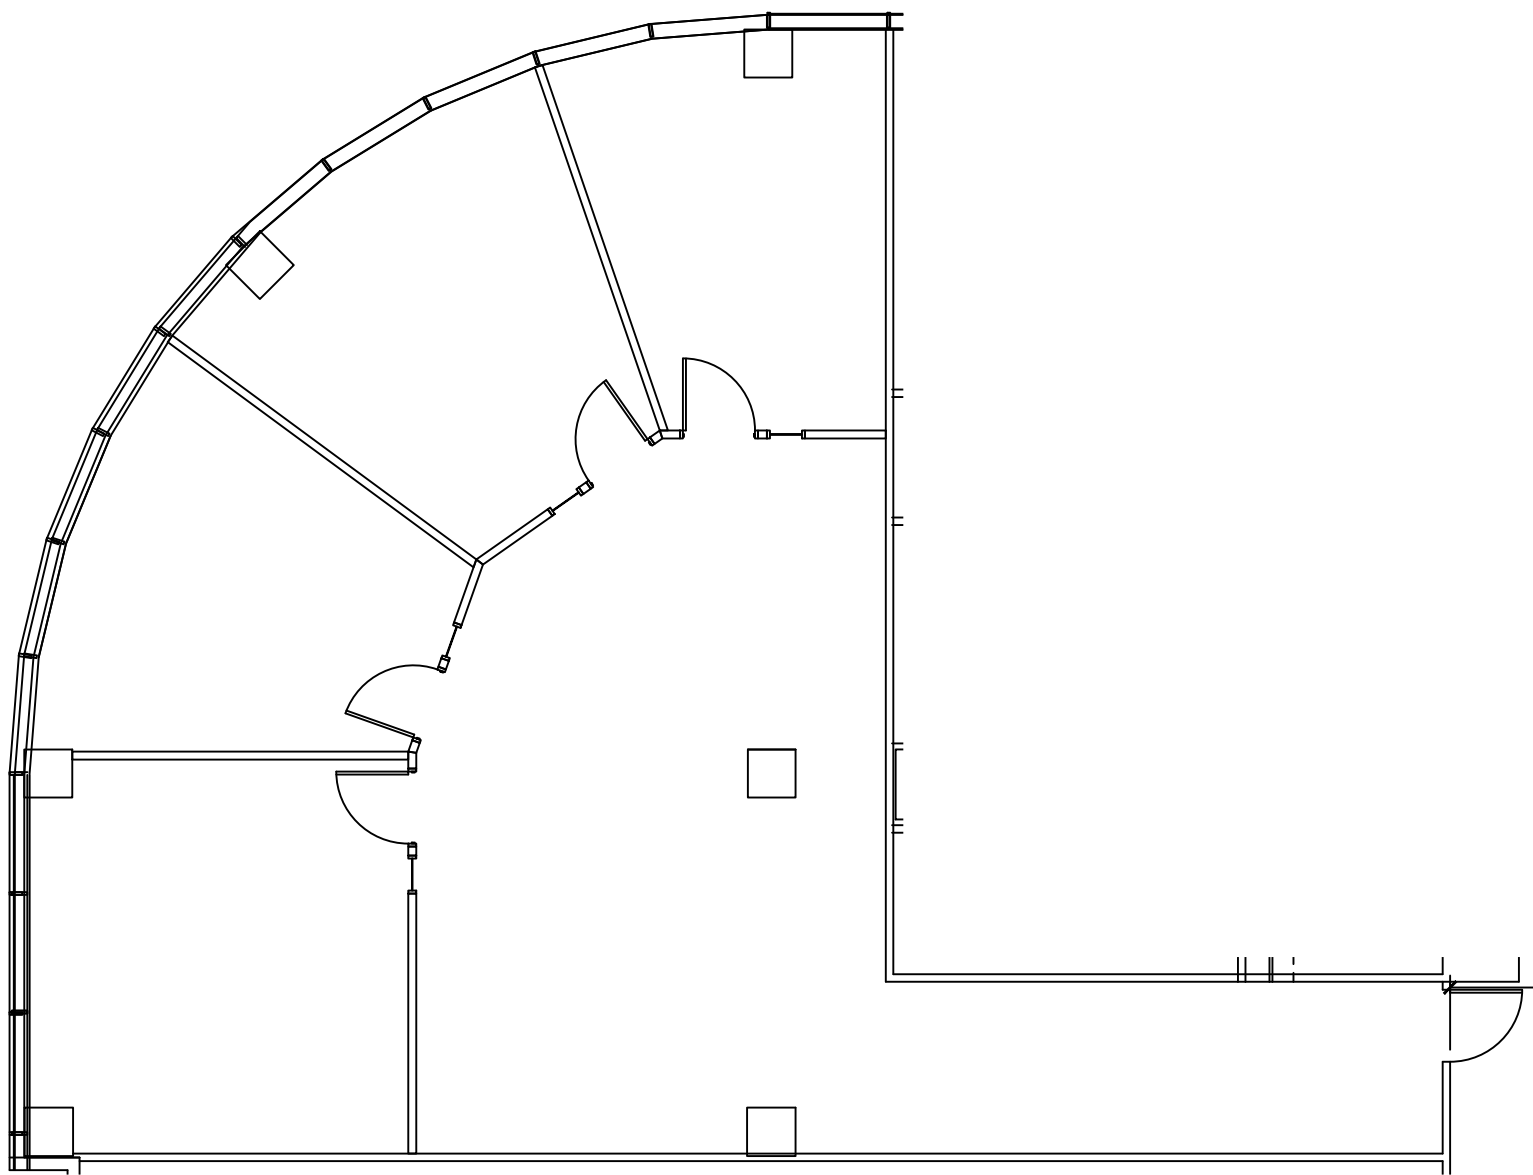

NORTH  
 1st FLOOR  
 KEY PLAN

**1 SUITE 102**  
**1,913 NRA**  
**FLOOR PLAN**  
 SCALE: 1/8"=1'-0"

FLOOR PLANS MAY NOT BE TO SCALE AND MAY NOT REFLECT EXISTING CONDITIONS AND SHALL NOT BE RELIED UPON AS SUCH THESE DRAWINGS ARE DESIGN INTENT AND ARE AN EXHIBIT TO THE LEASE