





LEGEND

EXISTING WALLS	NEW WALLS	NEW RELOCATED DOOR	LOW	DEMO
(Symbol)	(Symbol)	(Symbol)	(Symbol)	(Symbol)

ISSUE DATES

02-02-2023	ISSUE
	REVIEW

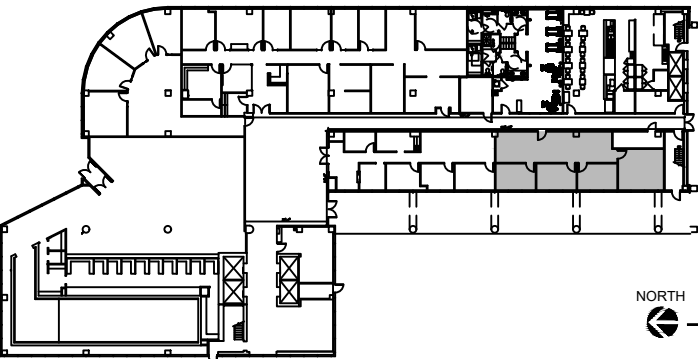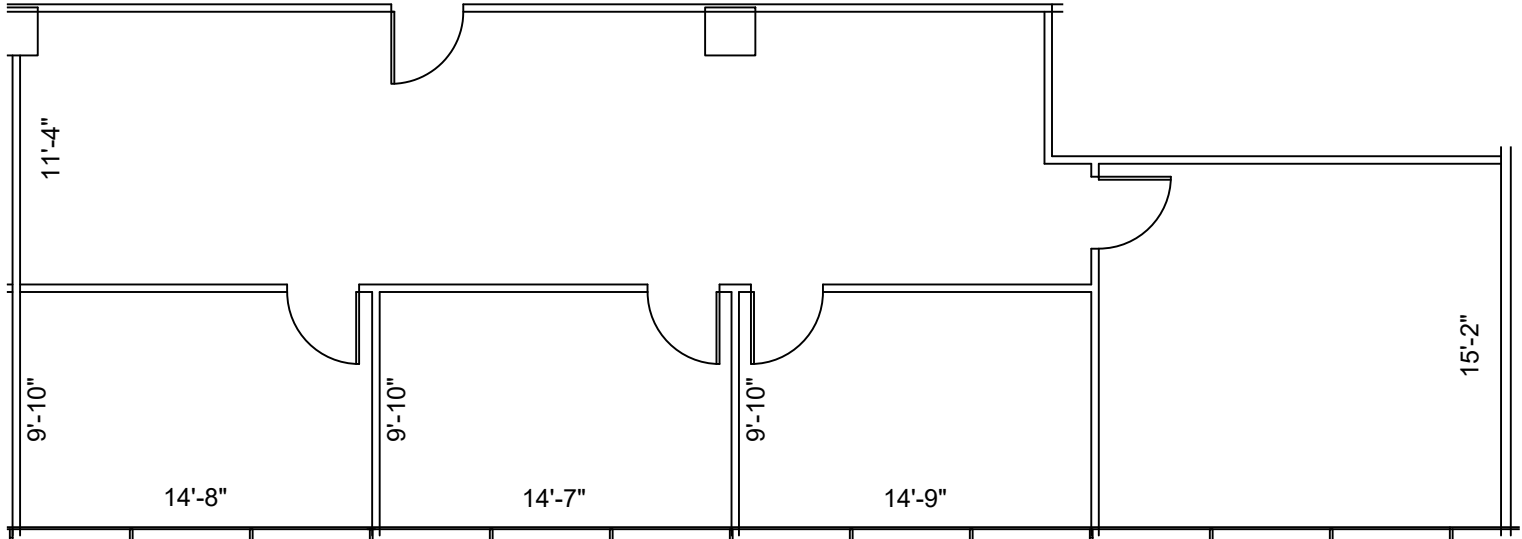

NORTH
 1st FLOOR
 KEY PLAN

SUITE 110
1,440 NRA

1 FLOOR PLAN
 SCALE: 1/8"=1'-0"

FLOOR PLANS MAY NOT BE TO SCALE AND MAY NOT REFLECT EXISTING CONDITIONS AND SHALL NOT BE RELIED UPON AS SUCH THESE DRAWINGS ARE DESIGN INTENT AND ARE AN EXHIBIT TO THE LEASE

400 NORTH BELT
 400 NORTH SAM HOUSTON PKWY EAST
 HOUSTON, TX 77060
 SUITE 110

PROJECT:	912-400 NORTH BELT
PLOT SCALE:	1/8" = 1'-0"
CHECKED BY:	WM
FILE NAME:	912-400 NORTH BELT

SHEET TITLE
 EXISTING
 PLAN

SHEET NUMBER
EX-1