
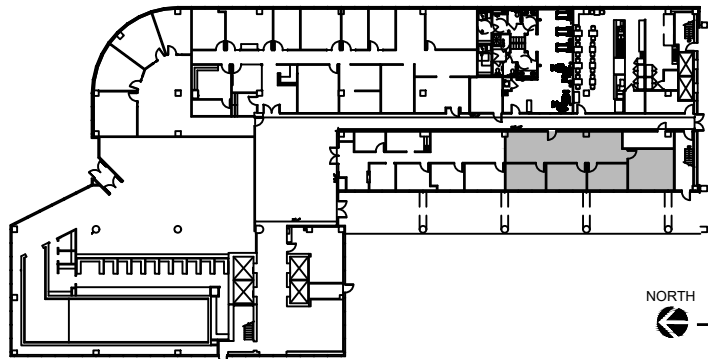


| LEGEND             |     |     |      |
|--------------------|-----|-----|------|
| EXISTING           | NEW | LOW | DEMO |
| WALLS              |     |     |      |
|                    |     |     |      |
| NEW/RELOCATED DOOR |     |     |      |

| ISSUE DATES |                  |
|-------------|------------------|
| DATE        | DESCRIPTION      |
| 04-05-2023  | ISSUE FOR REVIEW |
|             |                  |
|             |                  |
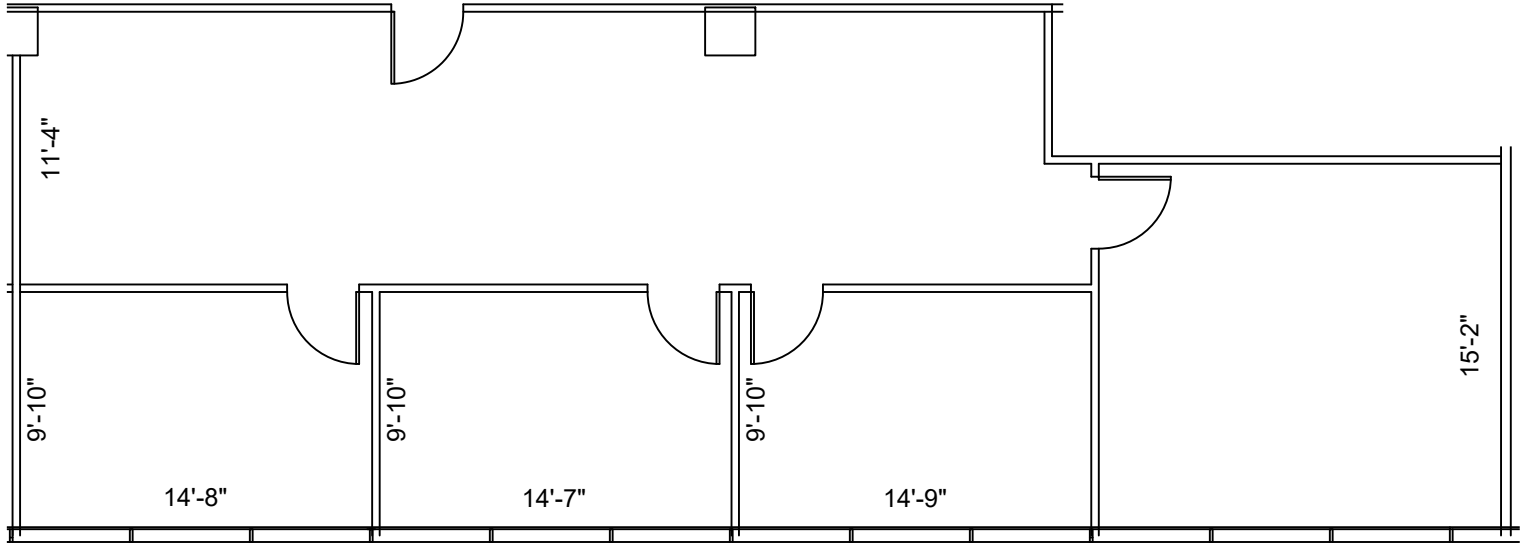

NORTH  
1st FLOOR  
KEY PLAN

**SUITE 110**  
**1,440 NRA**

**1 FLOOR PLAN**  
SCALE: 1/8"=1'-0"

FLOOR PLANS MAY NOT BE TO SCALE AND MAY NOT REFLECT EXISTING CONDITIONS AND SHALL NOT BE RELIED UPON AS SUCH THESE DRAWINGS ARE DESIGN INTENT AND ARE AN EXHIBIT TO THE LEASE

400 NORTH BELT  
400 NORTH SAM HOUSTON PKWY EAST  
HOUSTON, TX 77060  
SUITE 110

|               |                     |
|---------------|---------------------|
| PROJECT:      | 912-400 NORTH BELT  |
| PLLOT SCALE:  | 1/8" = 1'-0"        |
| CHECKED BY:   | WM                  |
| FILE NAME:    | 912-400 NORTH BELT  |
| SHEET TITLE:  | EXISTING FLOOR PLAN |
| SHEET NUMBER: | EX-1                |