



LEGEND

EXISTING WALLS	NEW WALLS	LOW DEMO WALLS	NEW RELOCATED DOOR	N/A
----------------	-----------	----------------	--------------------	-----

ISSUE DATES



02-02-2023	ISSUE
	REVIEW

400 NORTH BELT  
400 NORTH SAM HOUSTON PKWY EAST  
HOUSTON, TX 77060  
SUITE 115

PROJECT:	400 NORTH BELT
PLLOT SCALE:	1/8"=1'-0"
CHECKED BY:	WM
FILE NAME:	400 NORTH BELT

SHEET TITLE  
EXISTING FLOOR PLAN

SHEET NUMBER  
EX-1

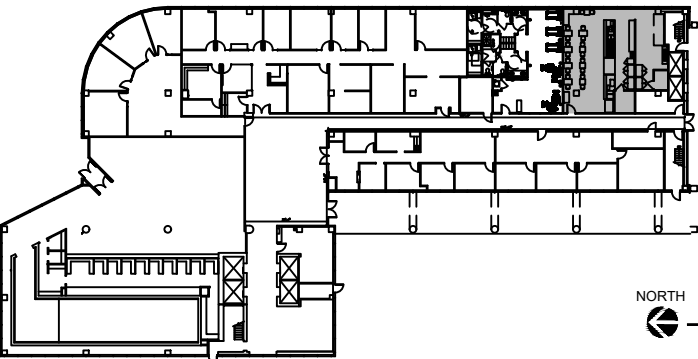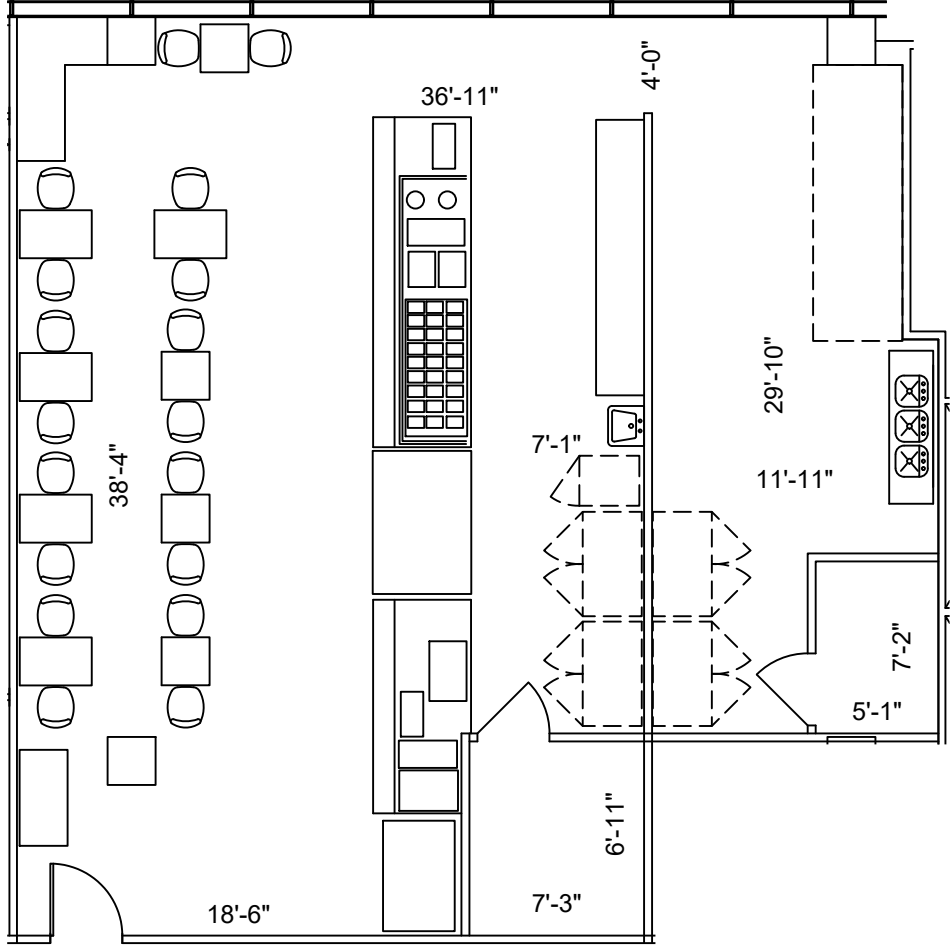

NORTH  
1st FLOOR  
KEY PLAN

**1** SUITE 115  
1,590 NRA  
FLOOR PLAN  
SCALE: 1/8"=1'-0"

FLOOR PLANS MAY NOT BE TO SCALE AND MAY NOT REFLECT EXISTING CONDITIONS AND SHALL NOT BE RELIED UPON AS SUCH THESE DRAWINGS ARE DESIGN INTENT AND ARE AN EXHIBIT TO THE LEASE