
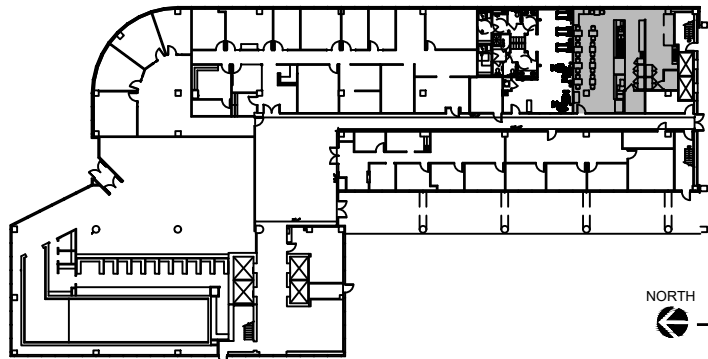


LEGEND			
EXISTING	NEW	LOW	DEMO
WALLS			
NEW/RELOCATED DOOR			

ISSUE DATES	
DATE	DESCRIPTION
06-27-2023	ISSUE FOR REVIEW

400 NORTH BELT
 400 NORTH SAM HOUSTON PKWY EAST
 HOUSTON, TX 77060
 SUITE 115

PROJECT:	400 NORTH BELT
PLLOT SCALE:	1/8"=1'-0"
CHECKED BY:	WM
FILE NAME:	400 NORTH BELT
SHEET TITLE:	EXISTING FLOOR PLAN
SHEET NUMBER:	EX-1

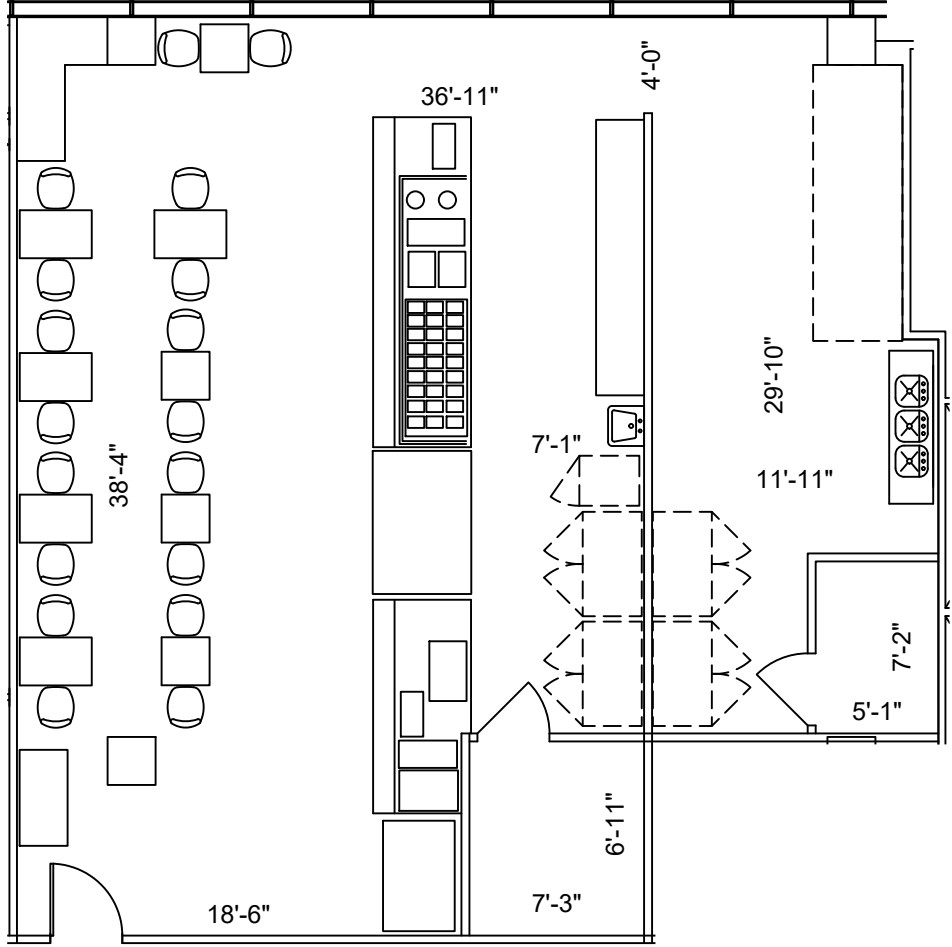

1 SUITE 115
 1,590 NRA
 FLOOR PLAN
 SCALE: 1/8"=1'-0"

FLOOR PLANS MAY NOT BE TO SCALE AND MAY NOT REFLECT EXISTING CONDITIONS AND SHALL NOT BE RELIED UPON AS SUCH THESE DRAWINGS ARE DESIGN INTENT AND ARE AN EXHIBIT TO THE LEASE