
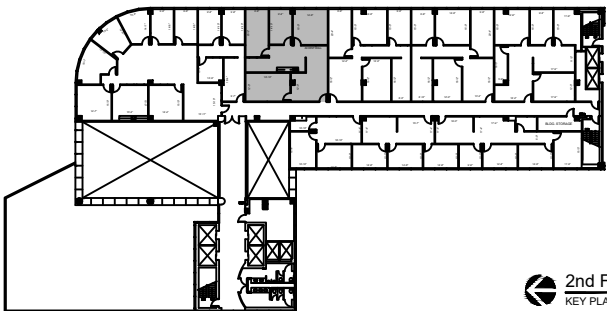


LEGEND	
EXISTING WALLS	---
NEW WALLS	---
EXISTING LOW WALLS	---
NEW LOW WALLS	---
EXISTING DOORS	---
NEW RELOCATED DOORS	---
NEW RELOCATED DOORS	N/R

ISSUE DATES	
04-05-2023	ISSUE FOR REVIEW

400 NORTH BELT
 400 NORTH SAM HOUSTON PARKWAY EAST
 HOUSTON, TX 77060
 SUITE 220

PROJECT:	400 NORTH BELT
PLOTTING SCALE:	1/8" = 1'-0"
CHECKED BY:	WM
FILE NAME:	400 NORTH BELT
SHEET TITLE:	EXISTING FLOOR PLAN
SHEET NUMBER:	EX-1

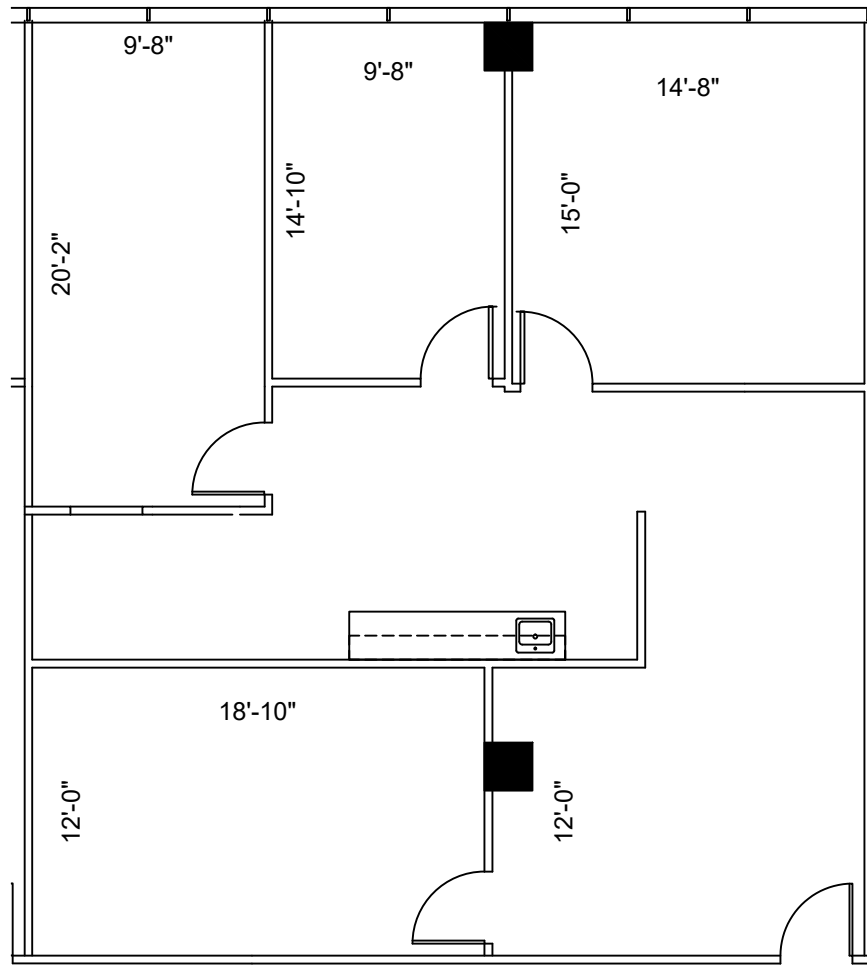

2nd FLOOR
 KEY PLAN

1 SUITE 220
1,652 NRA
FLOOR PLAN
 SCALE: 1/8"=1'-0"

FLOOR PLANS MAY NOT BE TO SCALE AND MAY NOT REFLECT EXISTING CONDITIONS AND SHALL NOT BE RELIED UPON AS SUCH THESE DRAWINGS ARE DESIGN INTENT AND ARE AN EXHIBIT TO THE LEASE