

LEGEND	
EXISTING WALLS	NEW WALLS
EXISTING DOOR	NEW DOOR
EXISTING LOW PARTITION	NEW LOW PARTITION
EXISTING DEMO	NEW DEMO
NEW RELOCATED DOOR	N/A



ISSUE DATES	
04-05-2023	ISSUE FOR REVIEW

400 NORTH BELT  
400 NORTH SAM HOUSTON PARKWAY EAST  
HOUSTON, TX 77060  
SUITE 240

PROJECT:	400 NORTH BELT
PLOT SCALE:	1/8" = 1'-0"
CHECKED BY:	WM
FILE NAME:	400 NORTH BELT
SHEET SIZE:	8.5 X 11
DRAWN BY:	WM

SHEET TITLE  
**EXISTING FLOOR PLAN**

SHEET NUMBER  
**EX-1**

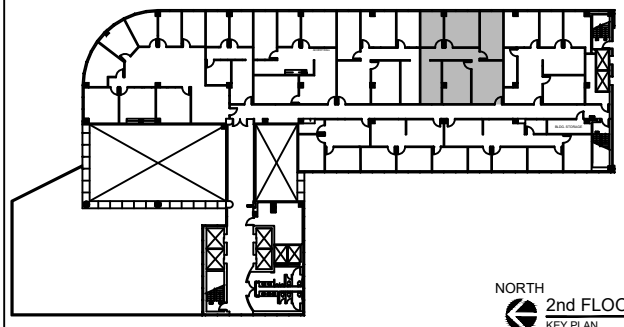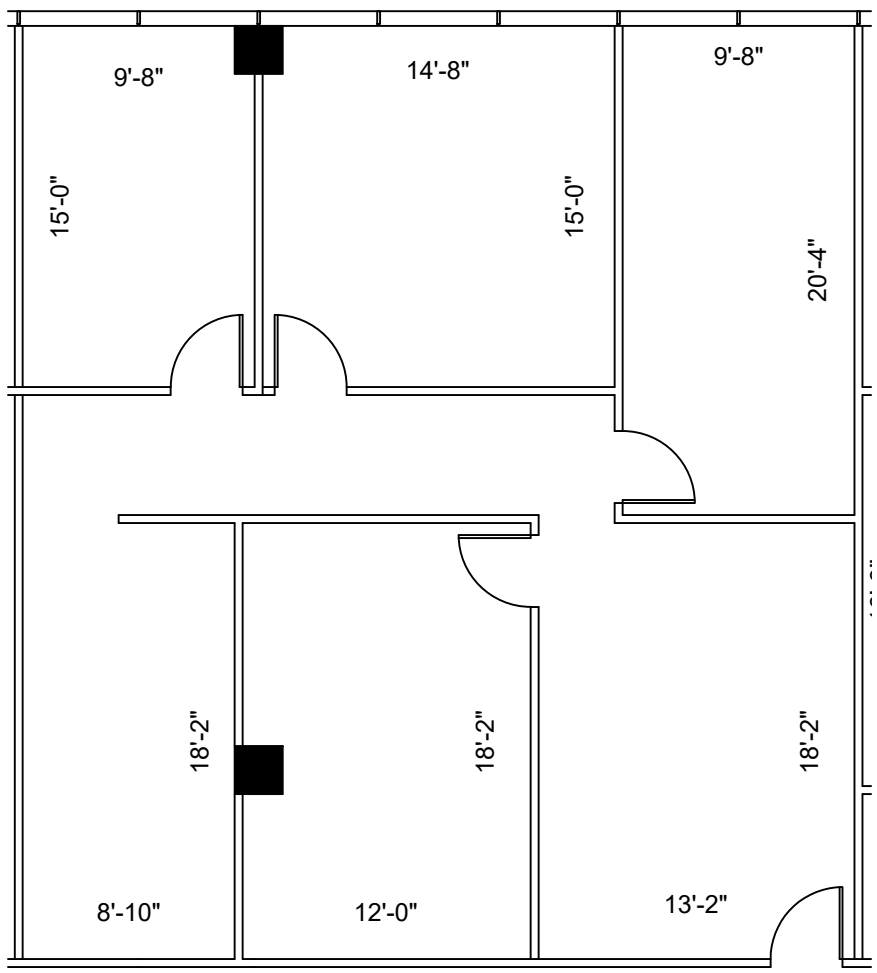

**SUITE 240**  
**1,652 NRA**

**1 FLOOR PLAN**  
SCALE: 1/8"=1'-0"

FLOOR PLANS MAY NOT BE TO SCALE AND MAY NOT REFLECT EXISTING CONDITIONS AND SHALL NOT BE RELIED UPON AS SUCH THESE DRAWINGS ARE DESIGN INTENT AND ARE AN EXHIBIT TO THE LEASE