

LEGEND			
EXISTING	NEW	LOW	DEMO
WALLS			
NEW/RELOCATED DOOR			



ISSUE DATES	
DATE	DESCRIPTION
06-27-2023	ISSUE FOR REVIEW

400 NORTH BELT
400 NORTH SAM HOUSTON PARKWAY EAST
HOUSTON, TX 77060
SUITE 250

PROJECT:	400 NORTH BELT
PLT/SCALE:	1/8" = 1'-0"
CHECKED BY:	WM
FILE NAME:	400 NORTH BELT
DRAWN BY:	WM
SHEET SIZE:	8.5 X 11

SHEET TITLE
EXISTING PLAN

SHEET NUMBER
EX-1

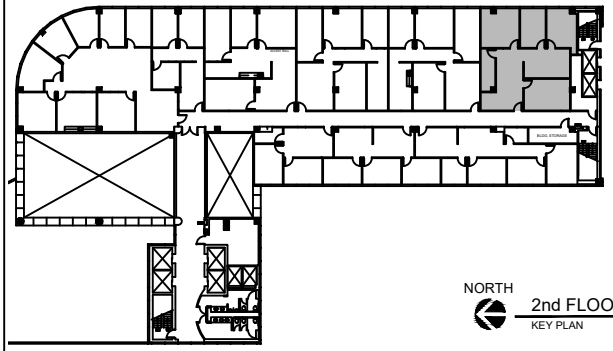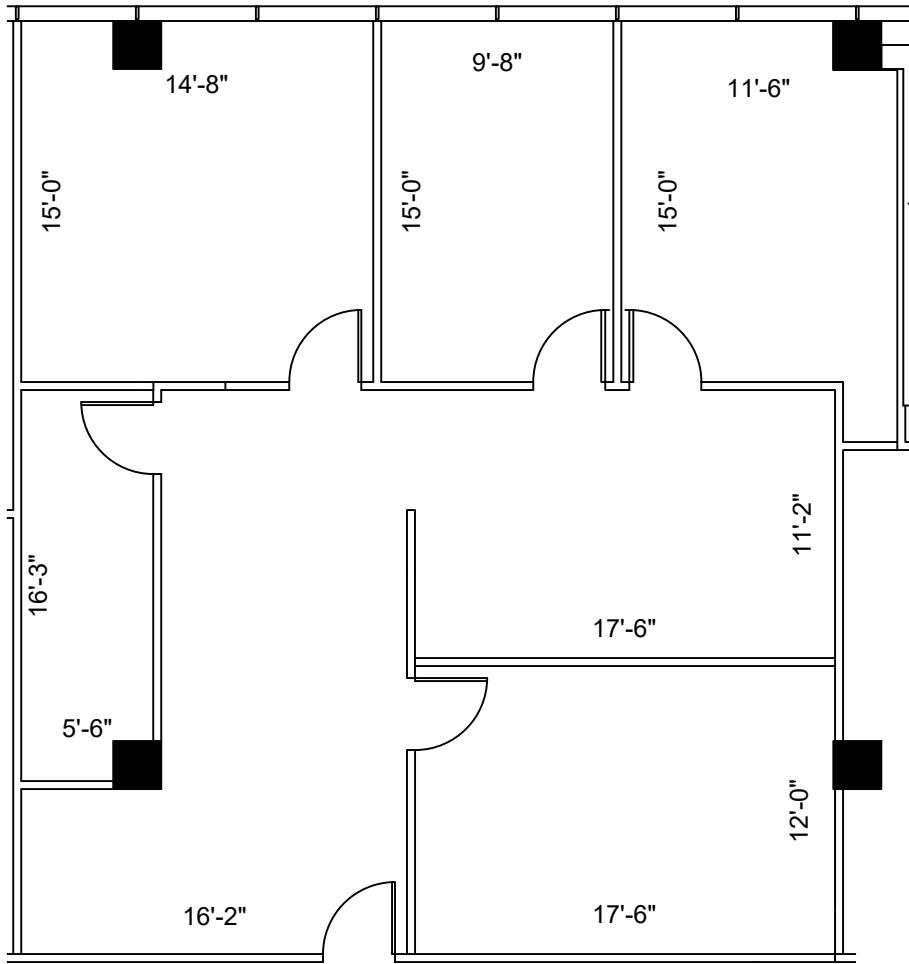

1 SUITE 250
1,660 NRA
FLOOR PLAN
SCALE: 1/8"=1'-0"

FLOOR PLANS MAY NOT BE TO SCALE AND MAY NOT REFLECT EXISTING CONDITIONS AND SHALL NOT BE RELIED UPON AS SUCH THESE DRAWINGS ARE DESIGN INTENT AND ARE AN EXHIBIT TO THE LEASE