


LEGEND

EXISTING WALLS	NEW WALLS	LOW WALLS	DEMOLITION
NEW RELOCATED DOOR	NR		

ISSUE DATES

02-02-2023	ISSUE
	REVIEW

400 NORTH BELT
 400 NORTH SAM HOUSTON PARKWAY EAST
 HOUSTON, TX 77060
 SUITE 260

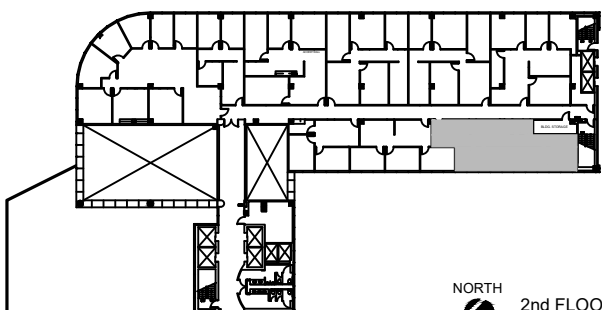

NORTH
 2nd FLOOR
 KEY PLAN

SUITE 260
 1,378 NRA

1 FLOOR PLAN
 SCALE: 1/8"=1'-0"

PROJECT:	400 NORTH BELT
PLLOT SCALE:	1/8" = 1'-0"
CHECKED BY:	WM
FILE NAME:	400 NORTH BELT
DRAWN BY:	WM
SHEET SIZE:	8.5 X 11

SHEET TITLE
 EXISTING
 PLAN

SHEET NUMBER
 EX-1