

LEGEND	
EXISTING WALLS	NEW/RELOCATED DOOR
NEW WALLS	NEW/RELOCATED DOOR
EXISTING LOW DEMO	NEW/RELOCATED DOOR
NEW LOW DEMO	NEW/RELOCATED DOOR



ISSUE DATES	
04-06-2023	ISSUE FOR REVIEW

400 NORTH BELT  
 400 NORTH SAM HOUSTON PKWY EAST  
 HOUSTON, TX 77060  
 SUITE 330

PROJECT: 912-400 NORTH BELT  
 PLT/SCALE: 3/32" = 1'-0"  
 SHEET SIZE: 8.5 X 11  
 CHECKED BY: WM  
 DRAWN BY: WM  
 FILE NAME: 912-400 NORTH BELT

SHEET TITLE  
**EXISTING FLOOR PLAN**

SHEET NUMBER  
**EX-1**

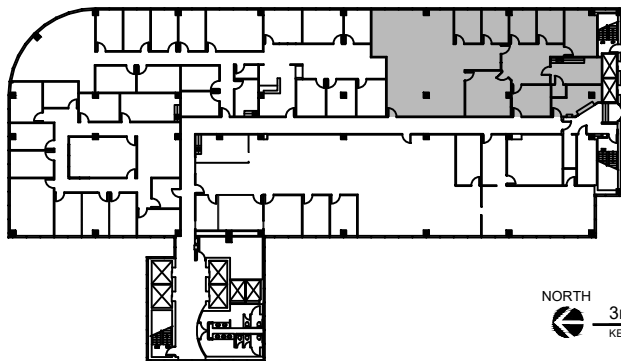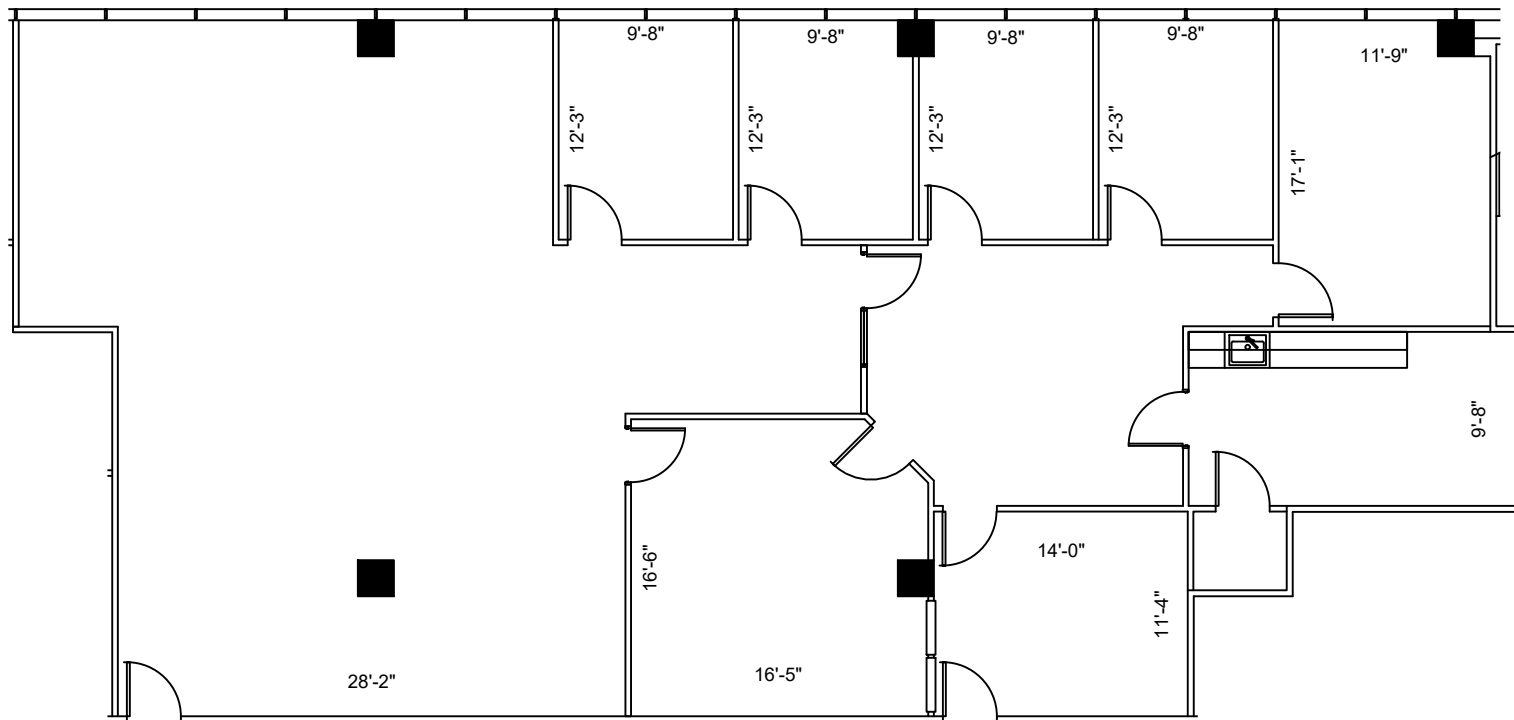

NORTH  
 3rd FLOOR  
 KEY PLAN

**1 FLOOR PLAN**  
 SCALE: 3/32"=1'-0"

FLOOR PLANS MAY NOT BE TO SCALE AND MAY NOT REFLECT EXISTING CONDITIONS AND SHALL NOT BE RELIED UPON AS SUCH THESE DRAWINGS ARE DESIGN INTENT AND ARE AN EXHIBIT TO THE LEASE