

LEGEND

EXISTING WALLS	EXISTING WALLS
NEW WALLS	NEW WALLS
EXISTING DOORS	EXISTING DOORS
NEW DOORS	NEW DOORS
NEW RELOCATED DOORS	NEW RELOCATED DOORS



ISSUE DATES

04-06-2023	ISSUE
	REVISION

400 NORTH BELT
 400 NORTH SAM HOUSTON PKWY EAST
 HOUSTON, TX 77060
 BIZSUITES

PROJECT:	912-400 NORTH BELT
PLAT SCALE:	3/32" = 1'-0"
CHECKED BY:	WM
FILE NAME:	912-400 NORTH BELT
SHEET TITLE:	EXISTING FLOOR PLAN

SHEET NUMBER
EX-1

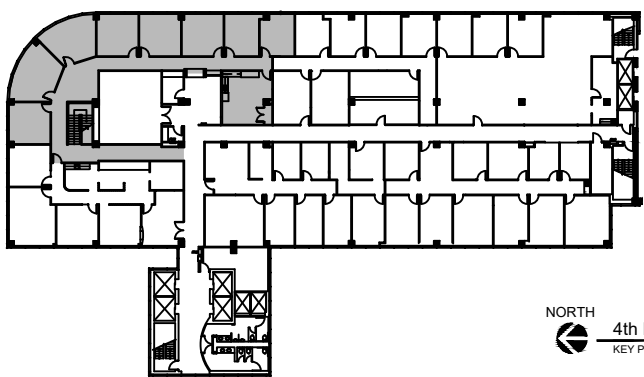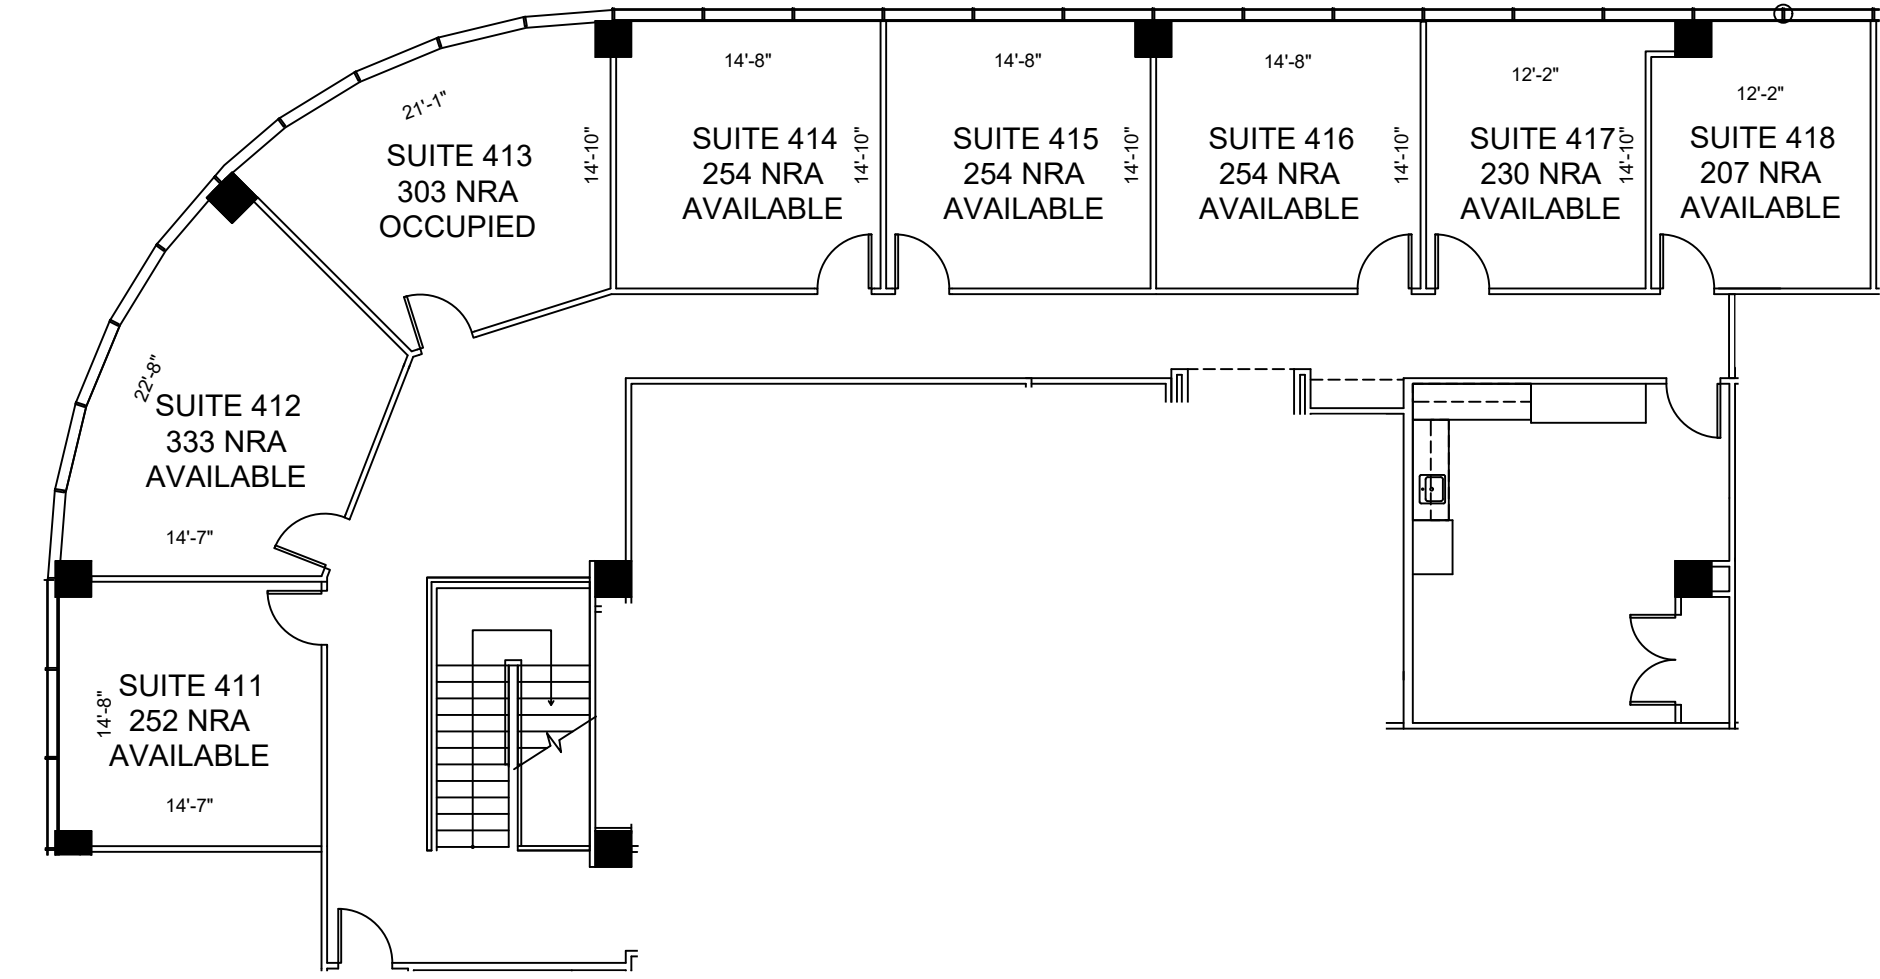

NORTH
 4th FLOOR
 KEY PLAN

1 **BIZSUITES**
FLOOR PLAN
 SCALE: 3/32" = 1'-0"

FLOOR PLANS MAY NOT BE TO SCALE AND MAY NOT REFLECT EXISTING CONDITIONS AND SHALL NOT BE RELIED UPON AS SUCH THESE DRAWINGS ARE DESIGN INTENT AND ARE AN EXHIBIT TO THE LEASE