
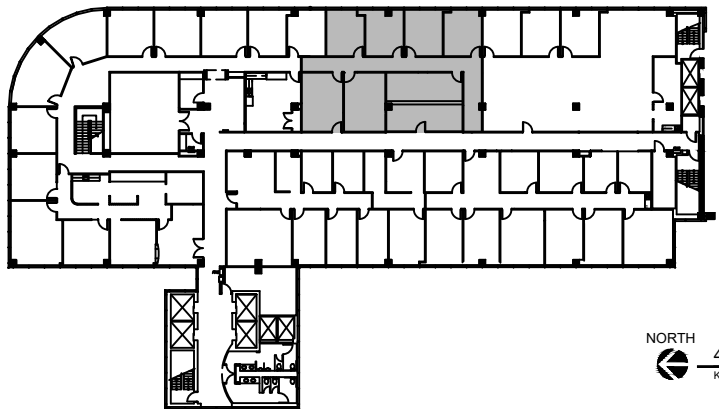


LEGEND	
EXISTING WALLS	---
NEW WALLS	---
EXISTING DOOR	---
NEW DOOR	---
EXISTING LOW DEMO	---
NEW LOW DEMO	---
NEW RELOCATED DOOR	---
N/A	---

ISSUE DATES	
04-06-2023	ISSUE FOR REVIEW

400 NORTH BELT
 400 NORTH SAM HOUSTON PKWY EAST
 HOUSTON, TX 77060
 SUITE 430

PROJECT:	912-400 NORTH BELT
PLAT SCALE:	3/32" = 1'-0"
CHECKED BY:	WM
FILE NAME:	912-400 NORTH BELT
SHEET SIZE:	8.5 X 11
DRAWN BY:	WM
SHEET TITLE:	EXISTING FLOOR PLAN
SHEET NUMBER:	EX-1

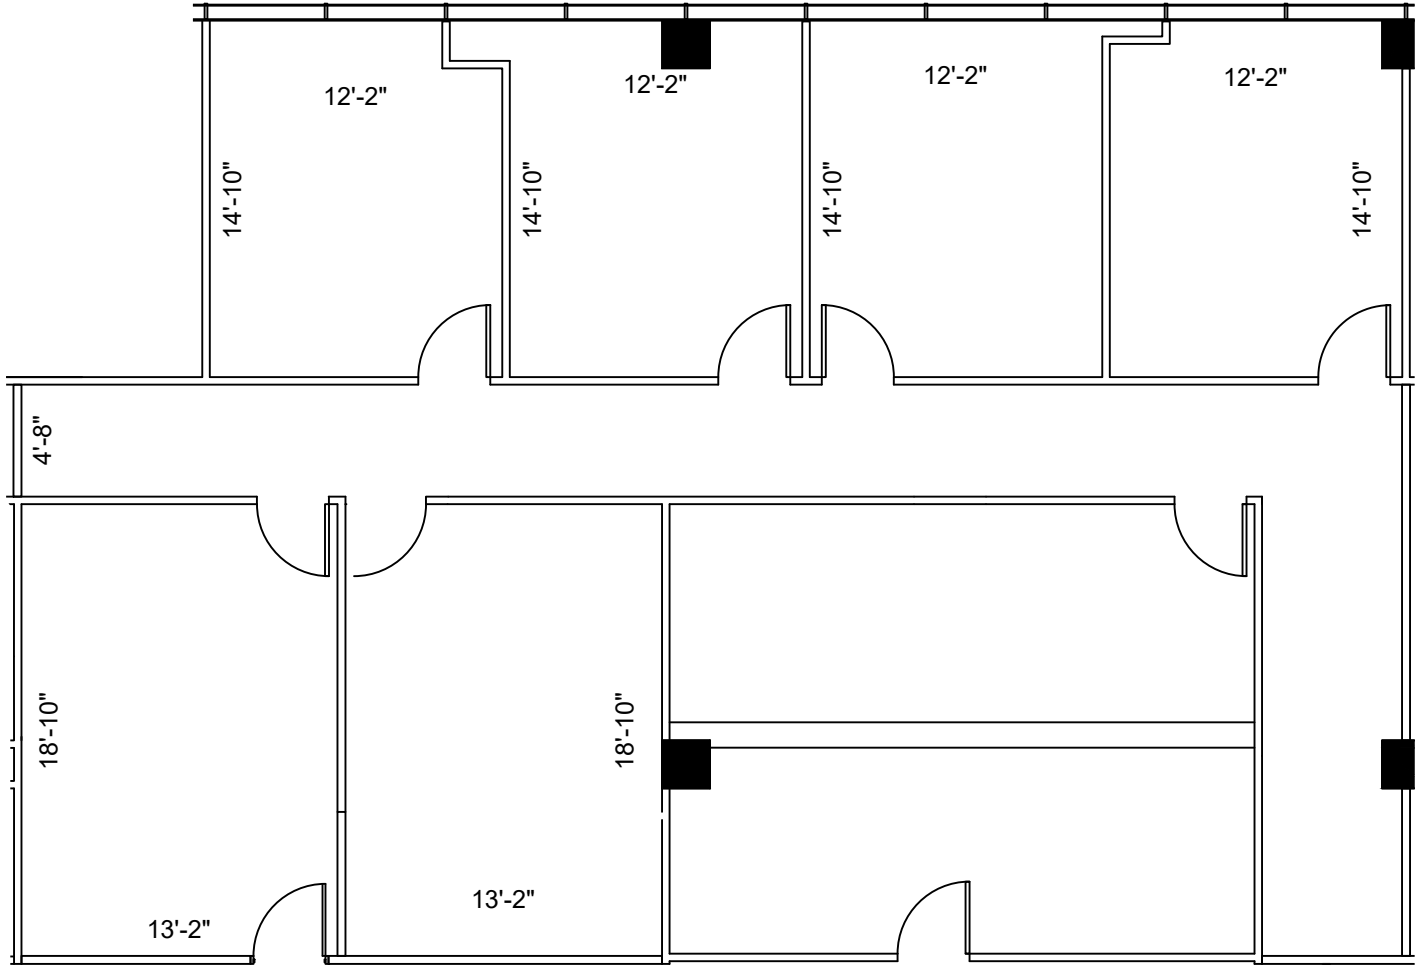

NORTH
 4th FLOOR
 KEY PLAN

1 FLOOR PLAN
 SCALE: 3/32"=1'-0"

SUITE 430
2,774 NRA

FLOOR PLANS MAY NOT BE TO SCALE AND MAY NOT REFLECT EXISTING CONDITIONS AND SHALL NOT BE RELIED UPON AS SUCH THESE DRAWINGS ARE DESIGN INTENT AND ARE AN EXHIBIT TO THE LEASE