

LEGEND	
EXISTING WALLS	---
NEW WALLS	---
EXISTING DOORS	---
NEW DOORS	---
EXISTING LOW DEMO	---
NEW LOW DEMO	---
NEW RELOCATED DOOR	N/R

**ISSUE DATES**



DATE	DESCRIPTION
04-06-2023	ISSUE FOR REVIEW

400 NORTH BELT  
 400 NORTH SAM HOUSTON PKWY EAST  
 HOUSTON, TX 77060  
 SUITE 440

PROJECT:	912-400 NORTH BELT
PLOTT SCALE:	1/8" = 1'-0"
CHECKED BY:	WM
FILE NAME:	912-400 NORTH BELT
DRAWN BY:	WM

SHEET TITLE  
**EXISTING FLOOR PLAN**

SHEET NUMBER  
**EX-1**

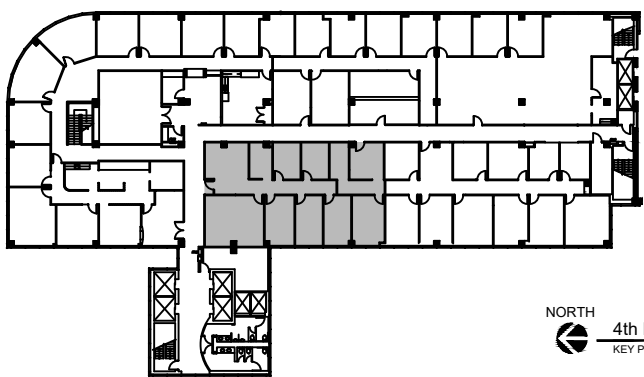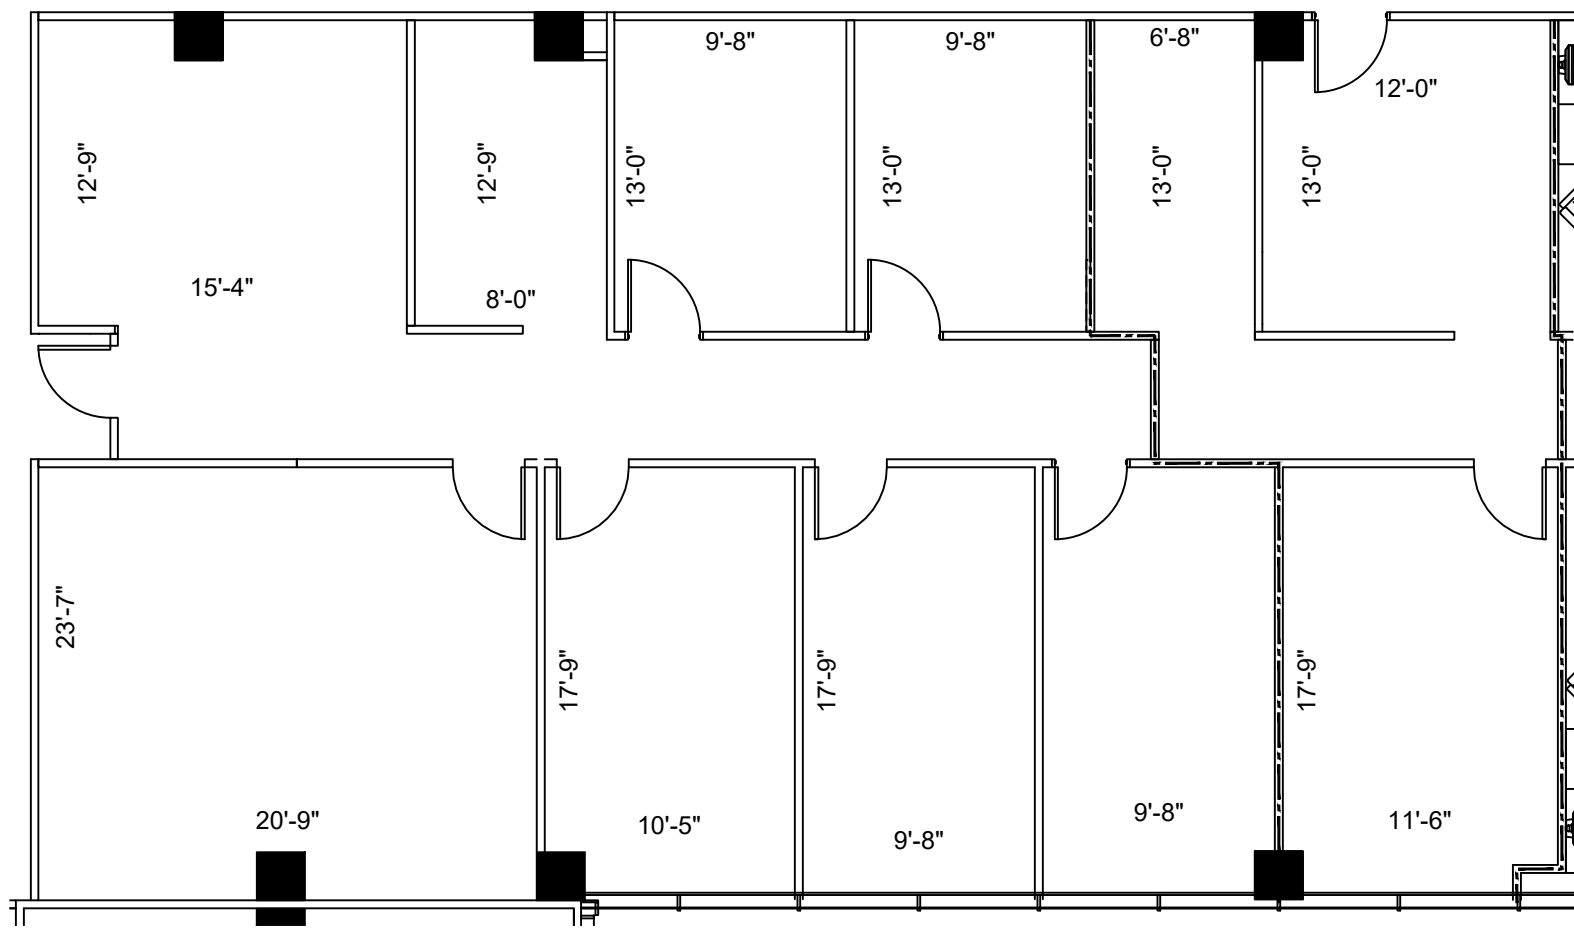

**1 SUITE 440**  
**2,986 NRA**  
**FLOOR PLAN**  
 SCALE: 1/8"=1'-0"

FLOOR PLANS MAY NOT BE TO SCALE AND MAY NOT REFLECT EXISTING CONDITIONS AND SHALL NOT BE RELIED UPON AS SUCH THESE DRAWINGS ARE DESIGN INTENT AND ARE AN EXHIBIT TO THE LEASE