

LEGEND	
EXISTING WALLS	---
NEW WALLS	---
EXISTING DOOR	---
NEW DOOR	---
EXISTING LOW DEMO	---
NEW LOW DEMO	---
NEW RELOCATED DOOR	N/R



ISSUE DATES	
04-06-2023	ISSUE FOR REVIEW

400 NORTH BELT
400 NORTH SAM HOUSTON PKWY EAST
HOUSTON, TX 77060
SUITE 520

PROJECT:	400 NORTH BELT
PLLOT SCALE:	1/8" = 1'-0"
CHECKED BY:	WM
FILE NAME:	400 NORTH BELT
SHEET SIZE:	8.5 X 11
DRAWN BY:	WM

SHEET TITLE
EXISTING FLOOR PLAN

SHEET NUMBER
EX-1

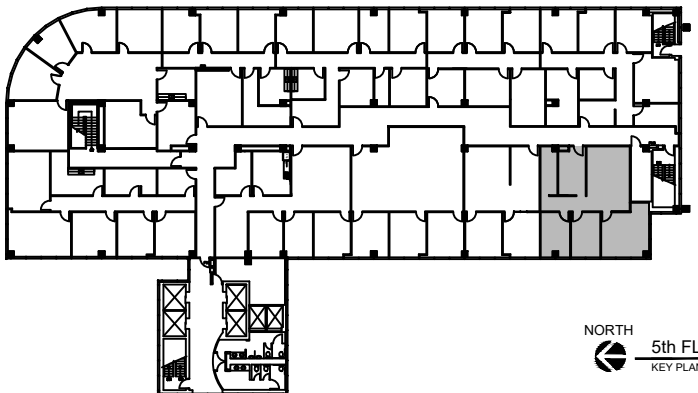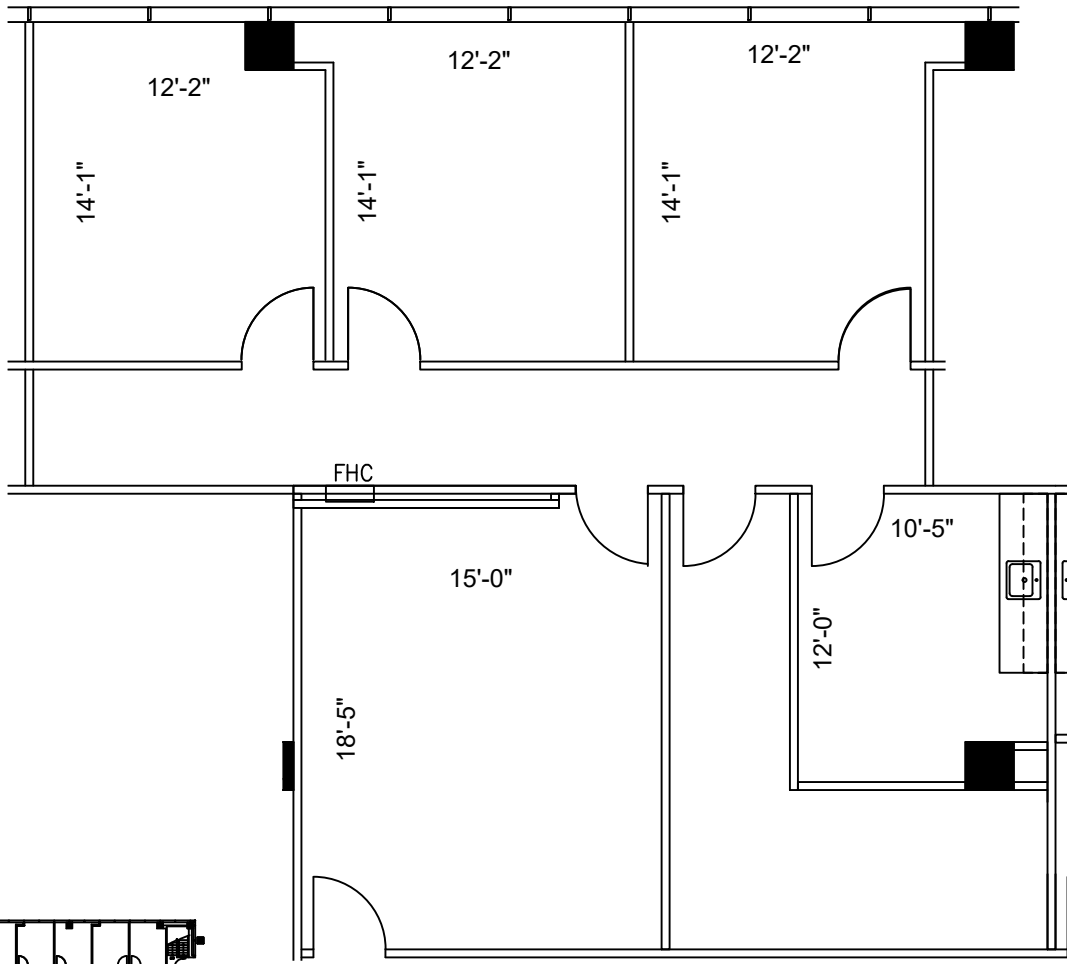

SUITE 520
1,559 NRA

1 FLOOR PLAN
SCALE: 1/8"=1'-0"

FLOOR PLANS MAY NOT BE TO SCALE AND MAY NOT REFLECT EXISTING CONDITIONS AND SHALL NOT BE RELIED UPON AS SUCH THESE DRAWINGS ARE DESIGN INTENT AND ARE AN EXHIBIT TO THE LEASE