

LEGEND			
EXISTING	NEW	LOW	DEMO
WALLS			
NEW/RELOCATED DOOR			



ISSUE DATES	
DATE	DESCRIPTION
04-06-2023	ISSUE FOR REVIEW

400 NORTH BELT
 400 NORTH SAM HOUSTON PKWY EAST
 HOUSTON, TX 77060
 SUITE 540

PROJECT:	912-400 NORTH BELT
PLOTTED SCALE:	1/8" = 1'-0"
CHECKED BY:	WM
FILE NAME:	912-400 NORTH BELT
DRAWN BY:	WM

SHEET TITLE
EXISTING PLAN

SHEET NUMBER
EX-1

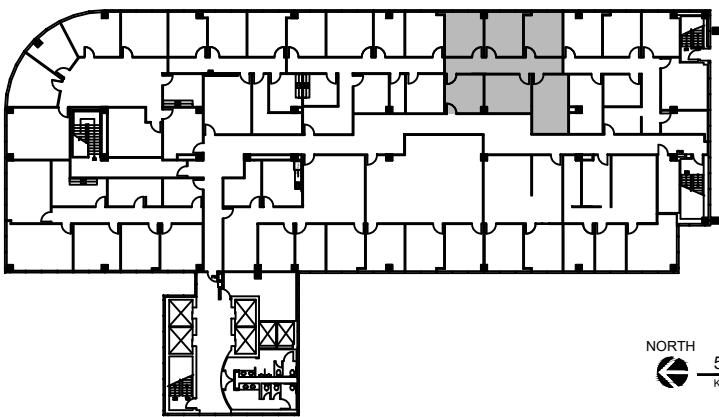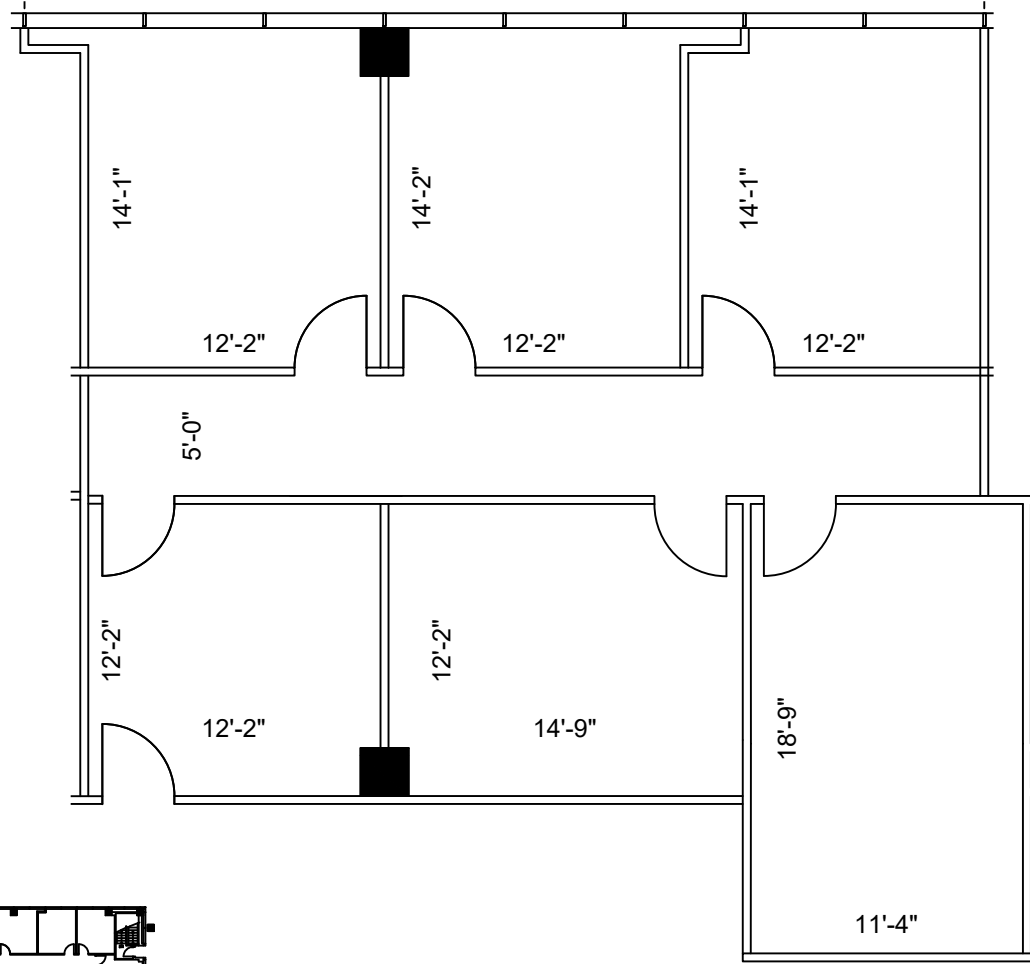

NORTH
 5th FLOOR
 KEY PLAN

1 SUITE 540
 1,532 NRA
 SCALE: 1/8"=1'-0"

FLOOR PLANS MAY NOT BE TO SCALE AND MAY NOT REFLECT EXISTING CONDITIONS AND SHALL NOT BE RELIED UPON AS SUCH THESE DRAWINGS ARE DESIGN INTENT AND ARE AN EXHIBIT TO THE LEASE