



| LEGEND | | | |
|--------------------|-----|-----|------|
| EXISTING | NEW | LOW | DEMO |
| WALLS | | | |
| NEW/RELOCATED DOOR | | | |

| ISSUE DATES | |
|-------------|------------------|
| DATE | DESCRIPTION |
| 04-06-2023 | ISSUE FOR REVIEW |
| | |
| | |
| | |
| | |

400 NORTH BELT
 400 NORTH SAM HOUSTON PKWY EAST
 HOUSTON, TX 77060
 SUITE 560

| | |
|--------------|---------------------|
| PROJECT: | 400 NORTH BELT |
| PLLOT SCALE: | 1/8" = 1'-0" |
| CHECKED BY: | WM |
| FILE NAME: | 400 NORTH BELT |
| SHEET TITLE: | EXISTING FLOOR PLAN |

SHEET NUMBER
EX-1

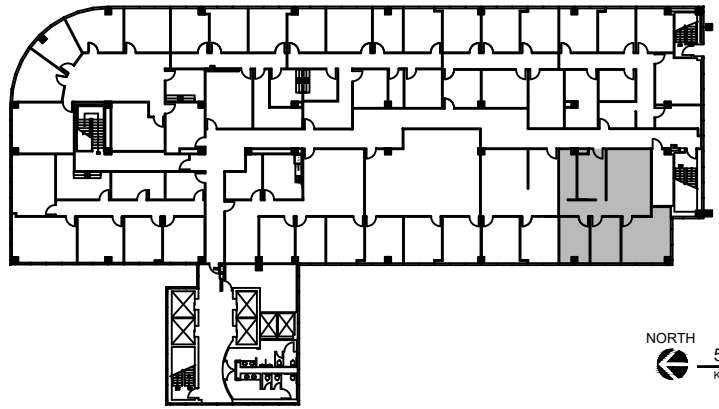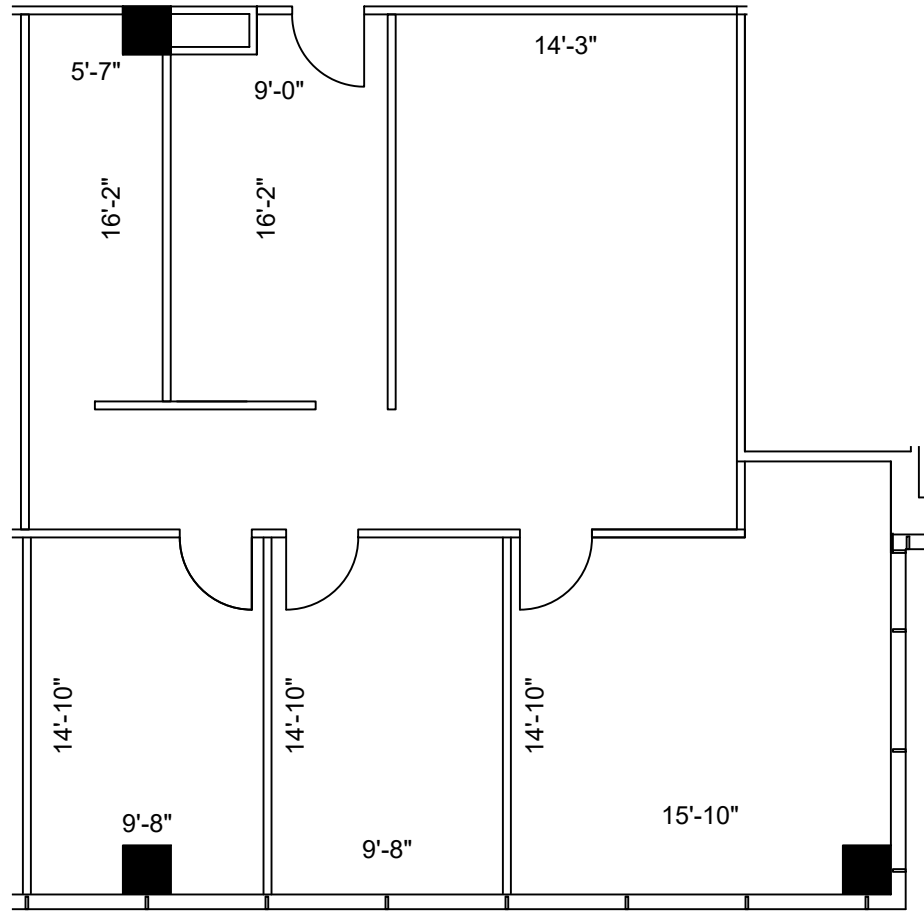

NORTH
 5th FLOOR
 KEY PLAN

1 SUITE 560
 1,405 NRA
 SCALE: 1/8"=1'-0"

FLOOR PLANS MAY NOT BE TO SCALE AND MAY NOT REFLECT EXISTING CONDITIONS AND SHALL NOT BE RELIED UPON AS SUCH THESE DRAWINGS ARE DESIGN INTENT AND ARE AN EXHIBIT TO THE LEASE