

LEGEND			
EXISTING WALLS	NEW WALLS	LOW DEMO WALLS	DEMOLITION WALLS
NEW RELOCATED DOOR	NEW RELOCATED DOOR	NEW RELOCATED DOOR	NEW RELOCATED DOOR



ISSUE DATES	
04-06-2023	ISSUE FOR REVIEW

400 NORTH BELT
400 NORTH SAM HOUSTON PARKWAY EAST
HOUSTON, TX 77060
SUITE 625

PROJECT:	400 NORTH BELT
PLLOT SCALE:	1/8" = 1'-0"
CHECKED BY:	WM
FILE NAME:	400 NORTH BELT

SHEET TITLE
EXISTING FLOOR PLAN

SHEET NUMBER
EX-1

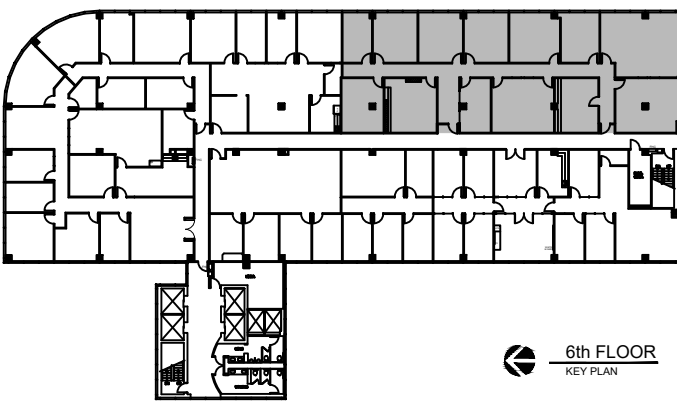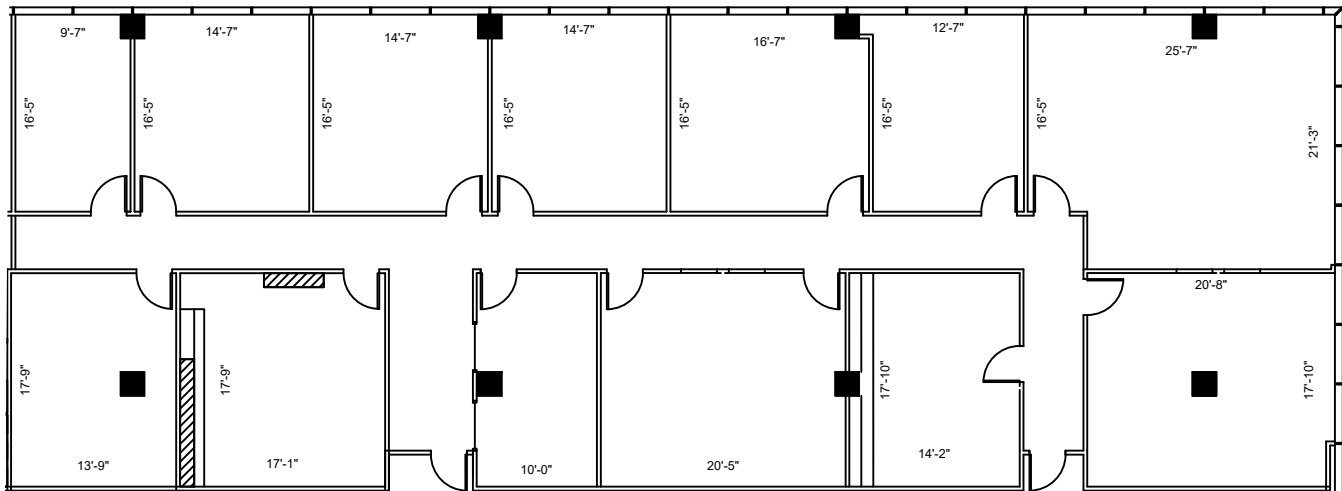

6th FLOOR
KEY PLAN

SUITE 625
5,268 NRA

1 FLOOR PLAN
SCALE: 1/8"=1'-0"

FLOOR PLANS MAY NOT BE TO SCALE AND MAY NOT REFLECT EXISTING CONDITIONS AND SHALL NOT BE RELIED UPON AS SUCH THESE DRAWINGS ARE DESIGN INTENT AND ARE AN EXHIBIT TO THE LEASE