

HARTMAN MANAGEMENT
 2909 HILLCROFT, SUITE 420
 HOUSTON, TX 77057



LEGEND

EXISTING WALLS	NEW WALLS	NEW RELOCATED DOOR	LOW DEMO
(Symbol)	(Symbol)	(Symbol)	(Symbol)

ISSUE DATES



1	09-17-2021	ISSUE FOR REVIEW

400 NORTH BELT
 400 NORTH SAM HOUSTON PKWY EAST
 HOUSTON, TX 77060
 SUITE 101

PROJECT:	912-400 NORTH BELT
PLLOT SCALE:	1/8" = 1'-0"
CHECKED BY:	WM
FILE NAME:	912-400 NORTH BELT

SHEET TITLE
 EXISTING FLOOR PLAN

SHEET NUMBER
 EX-1

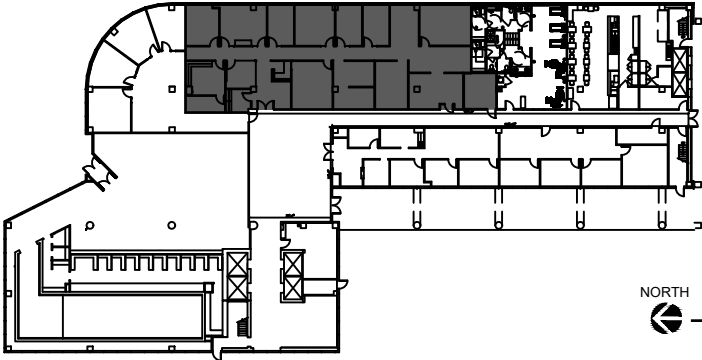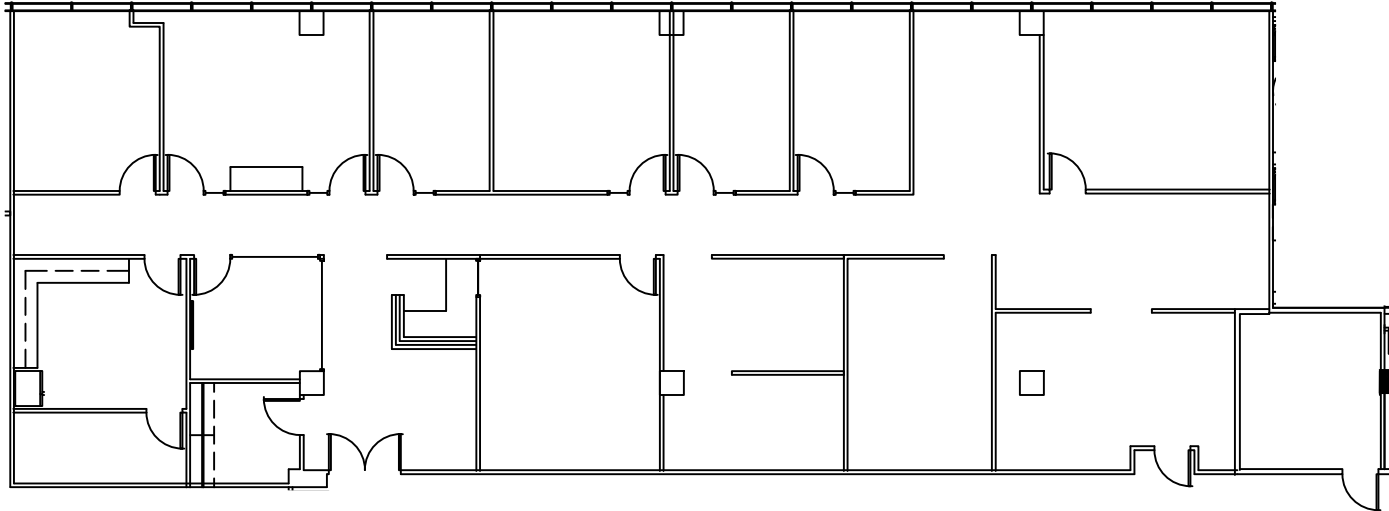

NORTH
 1st FLOOR
 KEY PLAN

1 FLOOR PLAN
 SCALE: 1/16"=1'-0"

FLOOR PLANS MAY NOT BE TO SCALE AND MAY NOT REFLECT EXISTING CONDITIONS AND SHALL NOT BE RELIED UPON AS SUCH THESE DRAWINGS ARE DESIGN INTENT AND ARE AN EXHIBIT TO THE LEASE