



LEGEND

| | | | |
|----------------|-----------|--------------------|----------|
| EXISTING WALLS | NEW WALLS | NEW RELOCATED DOOR | LOW DEMO |
| EXISTING WALLS | NEW WALLS | NEW RELOCATED DOOR | LOW DEMO |

ISSUE DATES

| | |
|-------------|--------|
| 112-16-2022 | ISSUE |
| | REVIEW |



| | | | | | |
|--|--|--|--|--|--|
| | | | | | |
| | | | | | |
| | | | | | |
| | | | | | |
| | | | | | |

400 NORTH BELT
400 NORTH SAM HOUSTON PARKWAY EAST
HOUSTON, TX 77060
SUITE 250

| | |
|-------------|----------------|
| PROJECT: | 400 NORTH BELT |
| PLT/SCALE: | 1/8" = 1'-0" |
| CHECKED BY: | WM |
| FILE NAME: | 400 NORTH BELT |

SHEET TITLE
EXISTING PLAN

SHEET NUMBER
EX-1

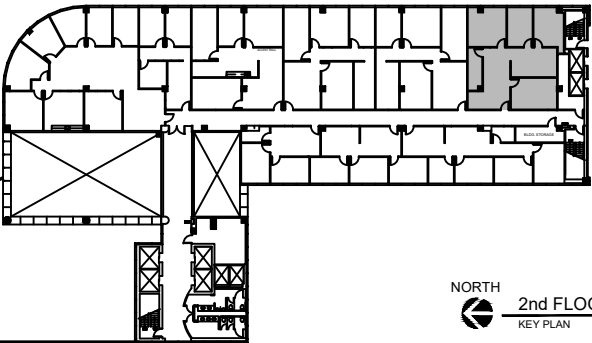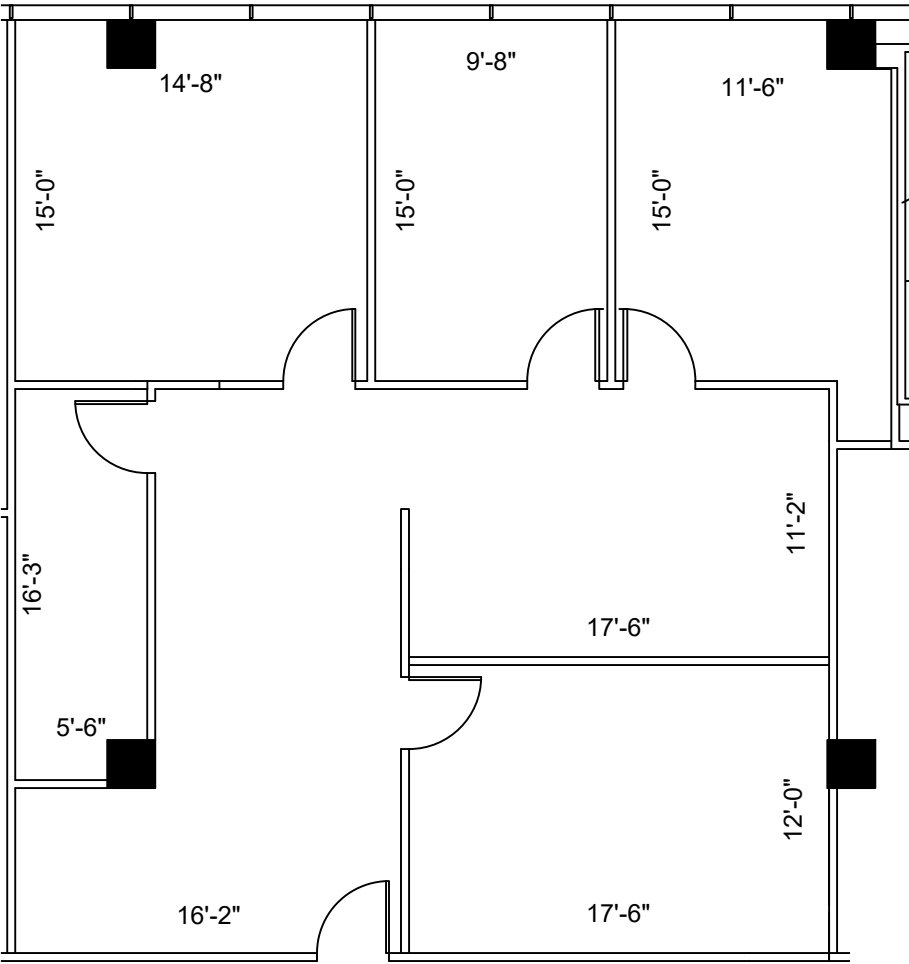

NORTH
2nd FLOOR
KEY PLAN

1 FLOOR PLAN
SCALE: 1/8"=1'-0"

FLOOR PLANS MAY NOT BE TO SCALE AND MAY NOT REFLECT EXISTING CONDITIONS AND SHALL NOT BE RELIED UPON AS SUCH THESE DRAWINGS ARE DESIGN INTENT AND ARE AN EXHIBIT TO THE LEASE