



LEGEND

EXISTING	NEW	DEMO
PARTITIONS		
NEW/RELOCATED DOOR		

ISSUE DATES



	07-18-19	LEASING REVIEW
1	07-25-19	LEASING REVIEW

400 NORTH BELT
400 NORTH SAM HOUSTON PKWY EAST
HOUSTON, TX 77060
SUITE 435

PROJECT:	912-400 NORTH BELT
PLOT SCALE:	1/32" = 1'-0"
CHECKED BY:	MM
FILE NAME:	912-400 NORTH BELT

SHEET TITLE
SCHEMATIC DESIGN

SHEET NUMBER
SD-1

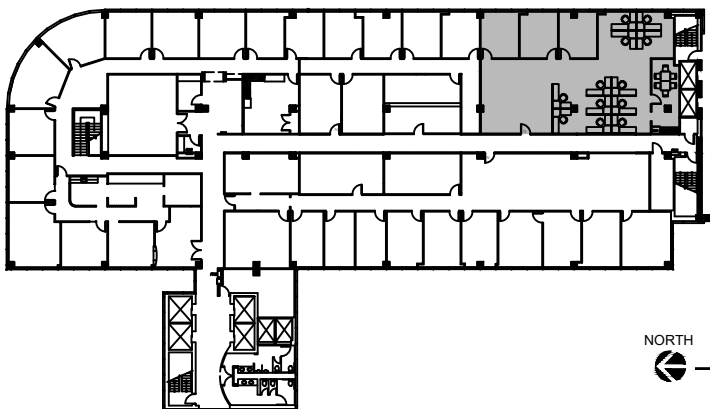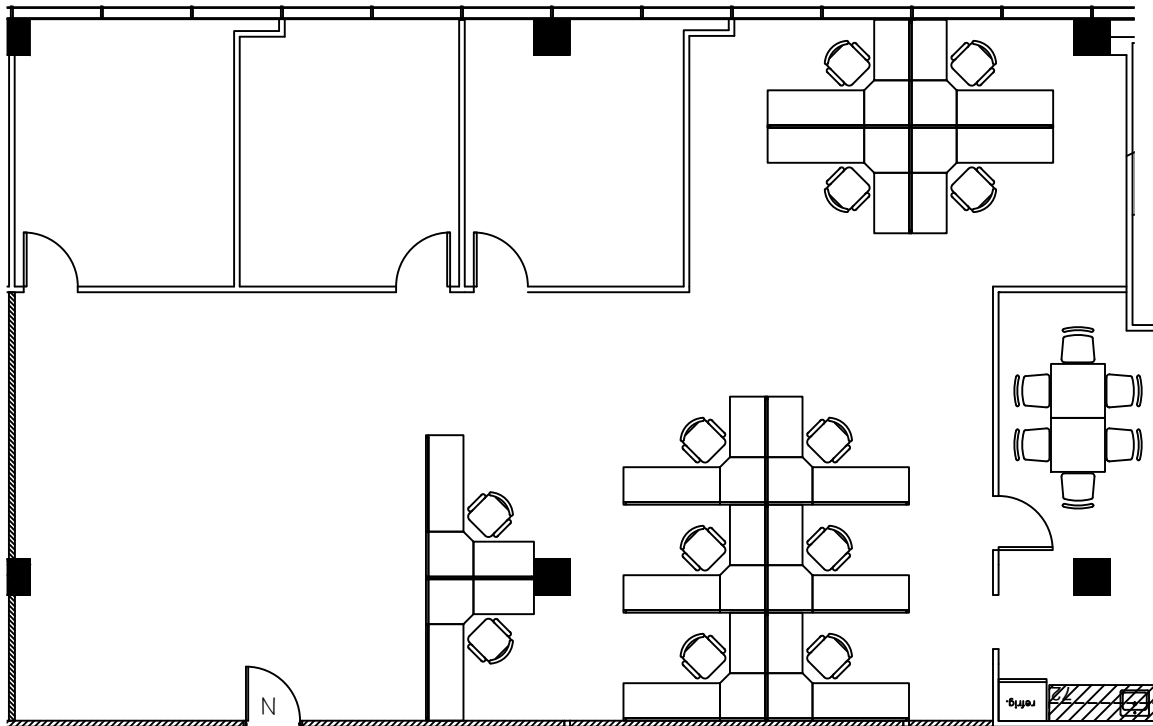

NORTH
4th FLOOR
KEY PLAN

1 FLOOR PLAN
SCALE: 3/32"=1'-0"

FLOOR PLANS MAY NOT BE TO SCALE AND MAY NOT REFLECT EXISTING CONDITIONS AND SHALL NOT BE RELIED UPON AS SUCH THESE DRAWINGS ARE DESIGN INTENT AND ARE AN EXHIBIT TO THE LEASE